




BIN STORE / SECURE BIKE STORE

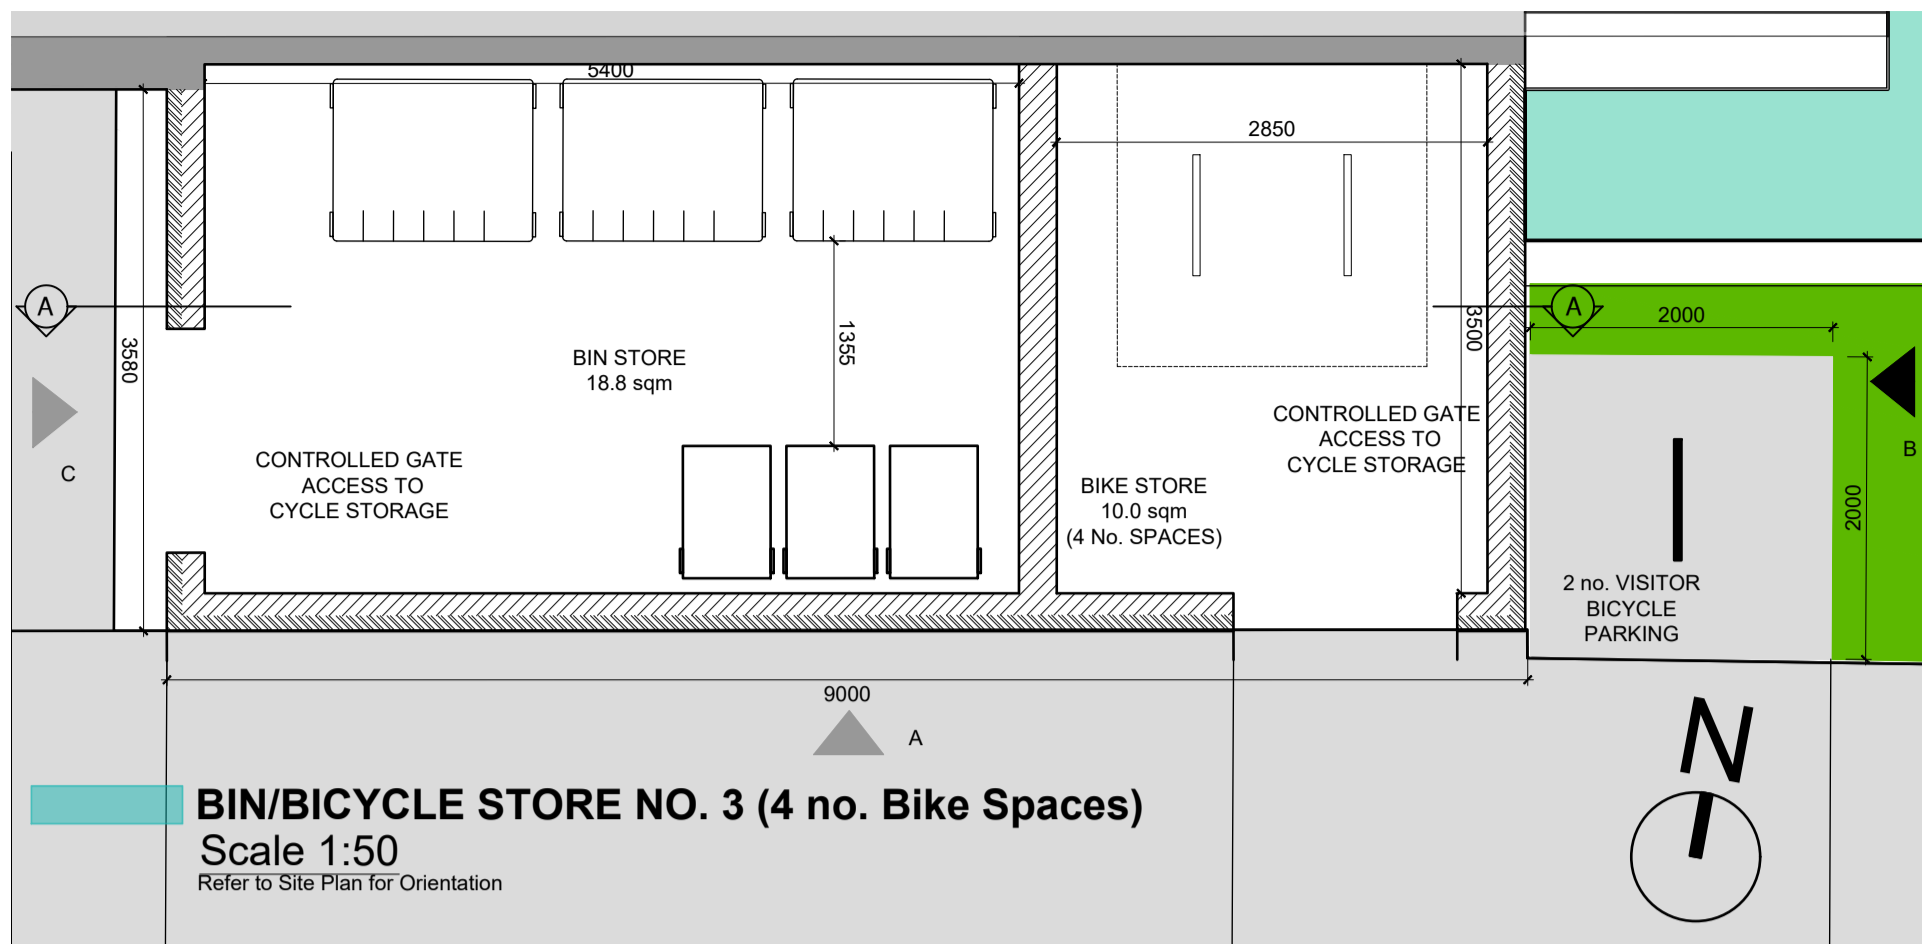


BIN/BICYCLE STORE NO. 3 (4 no. Bike Spaces)
Scale 1:50
Refer to Site Plan for Orientation

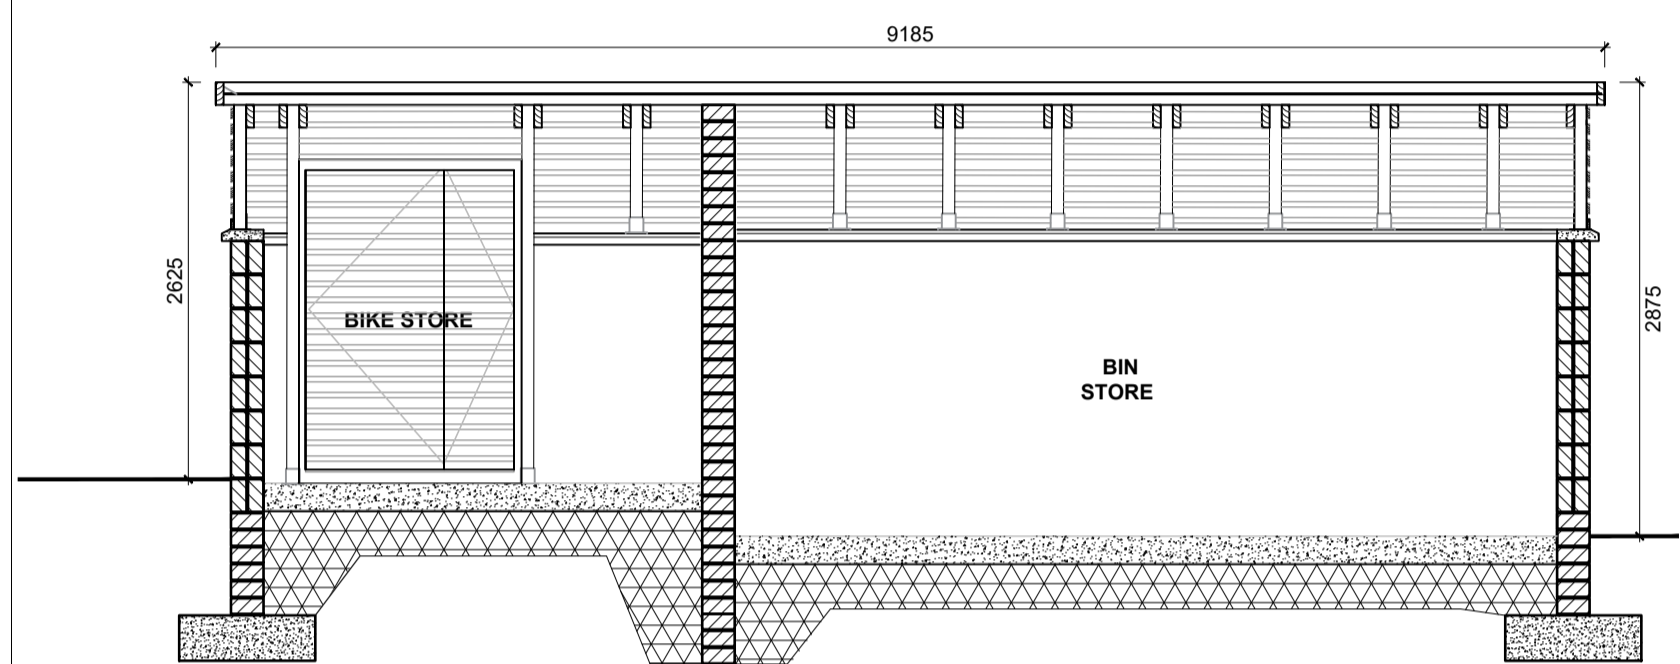

**SECTION A-A
BIN/BICYCLE STORE NO. 3**
Scale 1:50

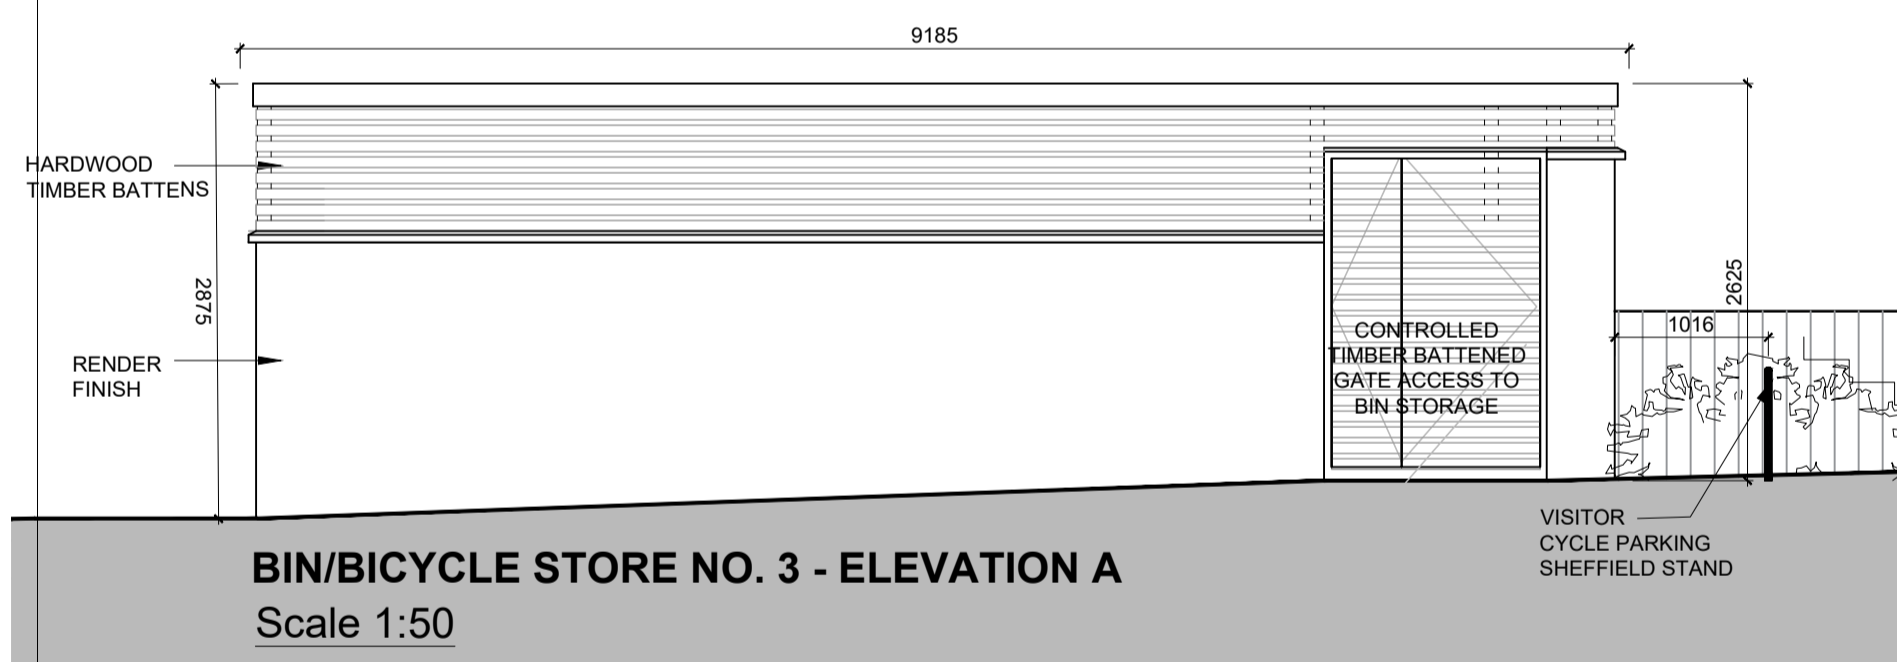


BIN/BICYCLE STORE NO. 3 - ELEVATION A
Scale 1:50

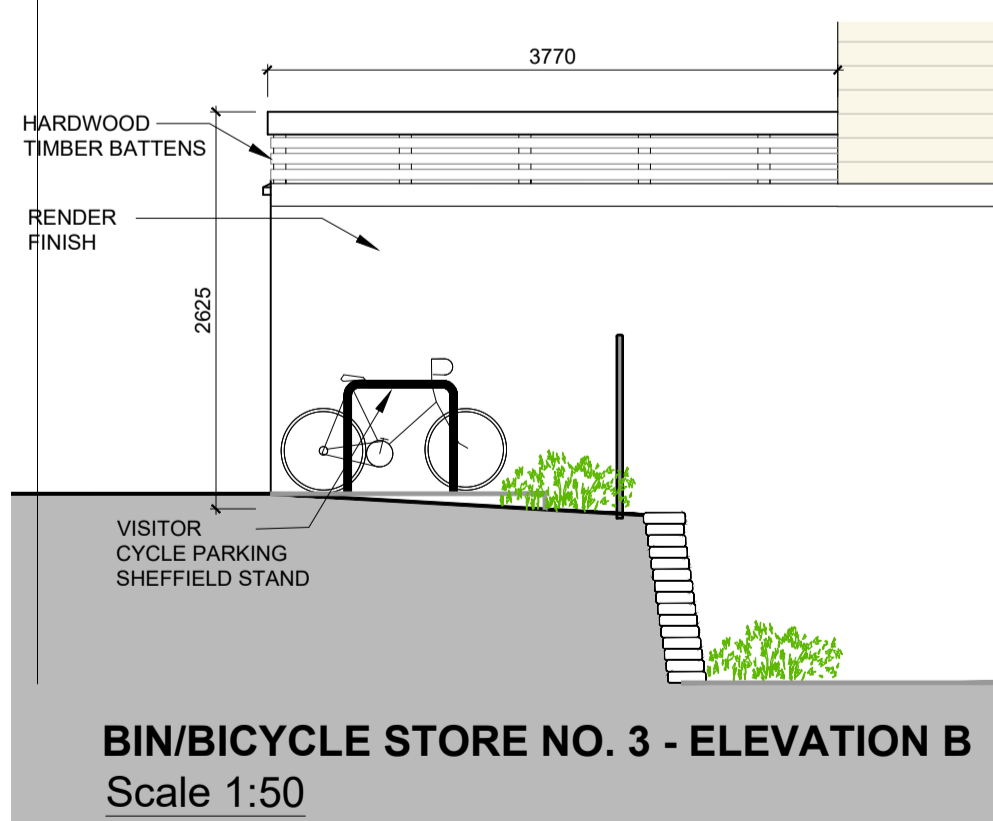


BIN/BICYCLE STORE NO. 3 - ELEVATION B
Scale 1:50




BIN/BICYCLE STORE NO. 3 - ELEVATION C
Scale 1:50

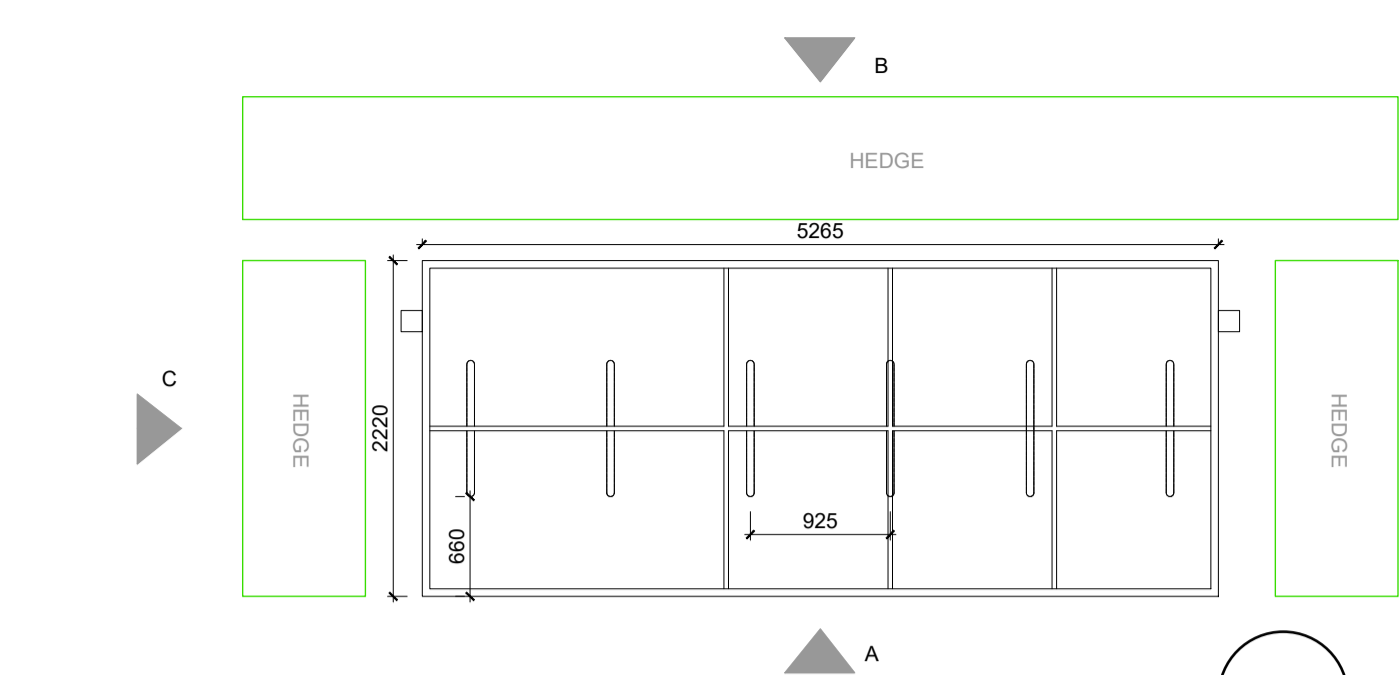


BICYCLE STORE (12 no. Bike Spaces)
Scale 1:50
Refer to Site Plan for Orientation

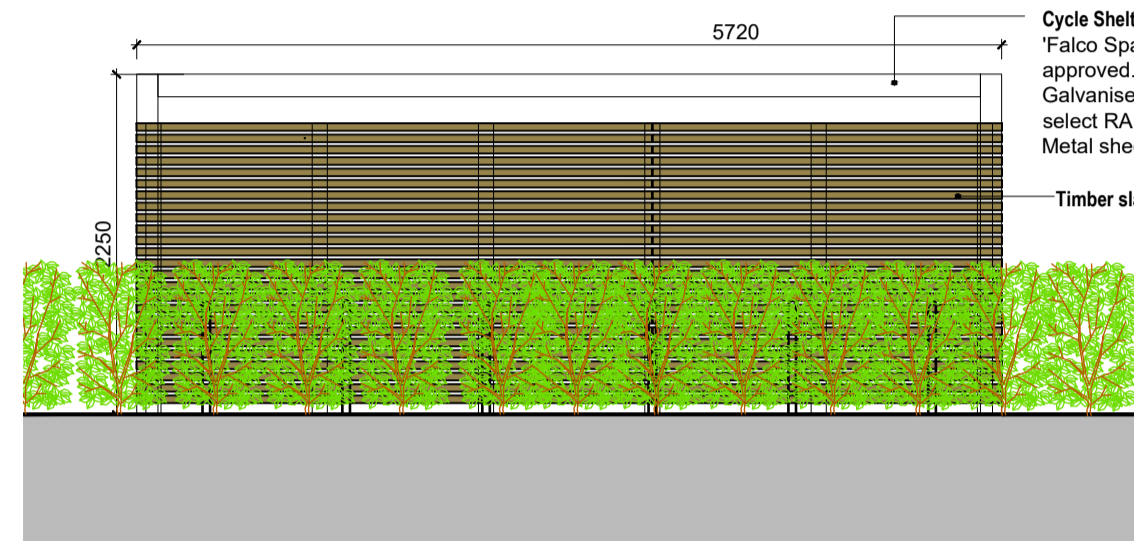

BICYCLE STORE - ELEVATION B
Scale 1:100


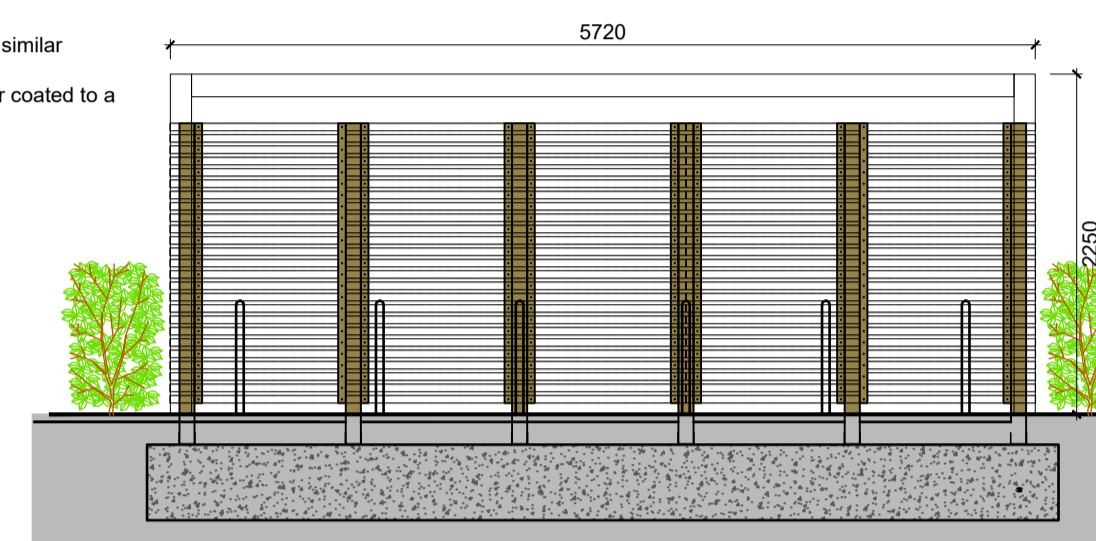


BICYCLE STORE - ELEVATION A
Scale 1:100

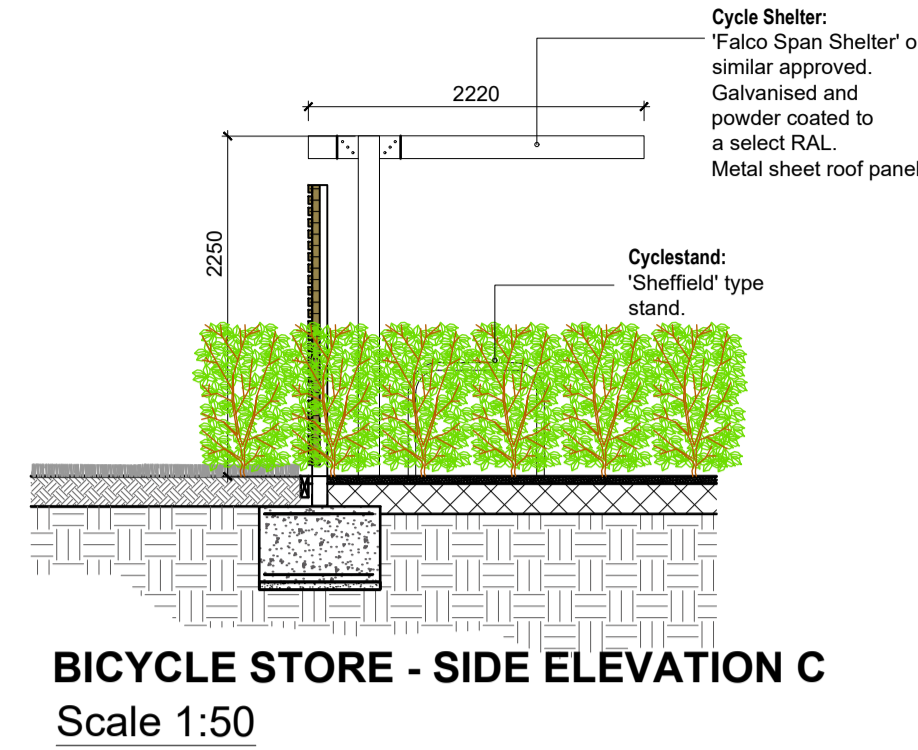


BICYCLE STORE - SIDE ELEVATION C
Scale 1:50


KEY PLAN

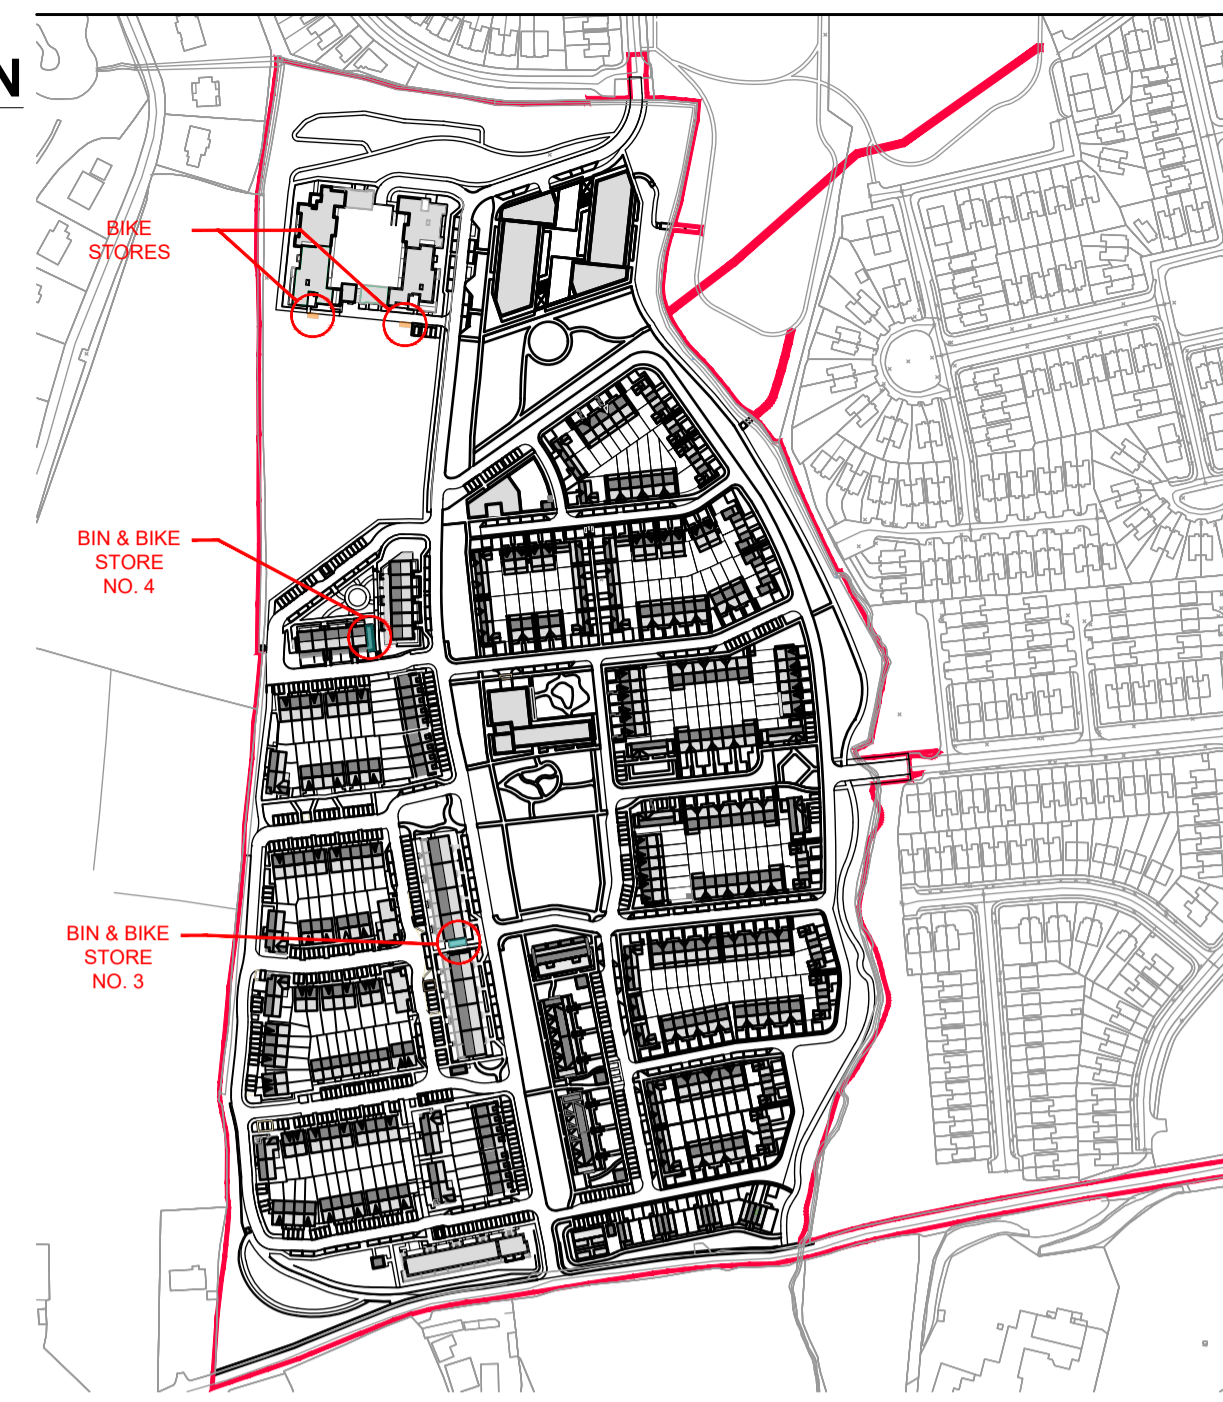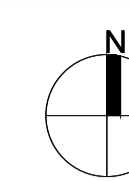


BIN & BIKE STORE
BIKE STORE

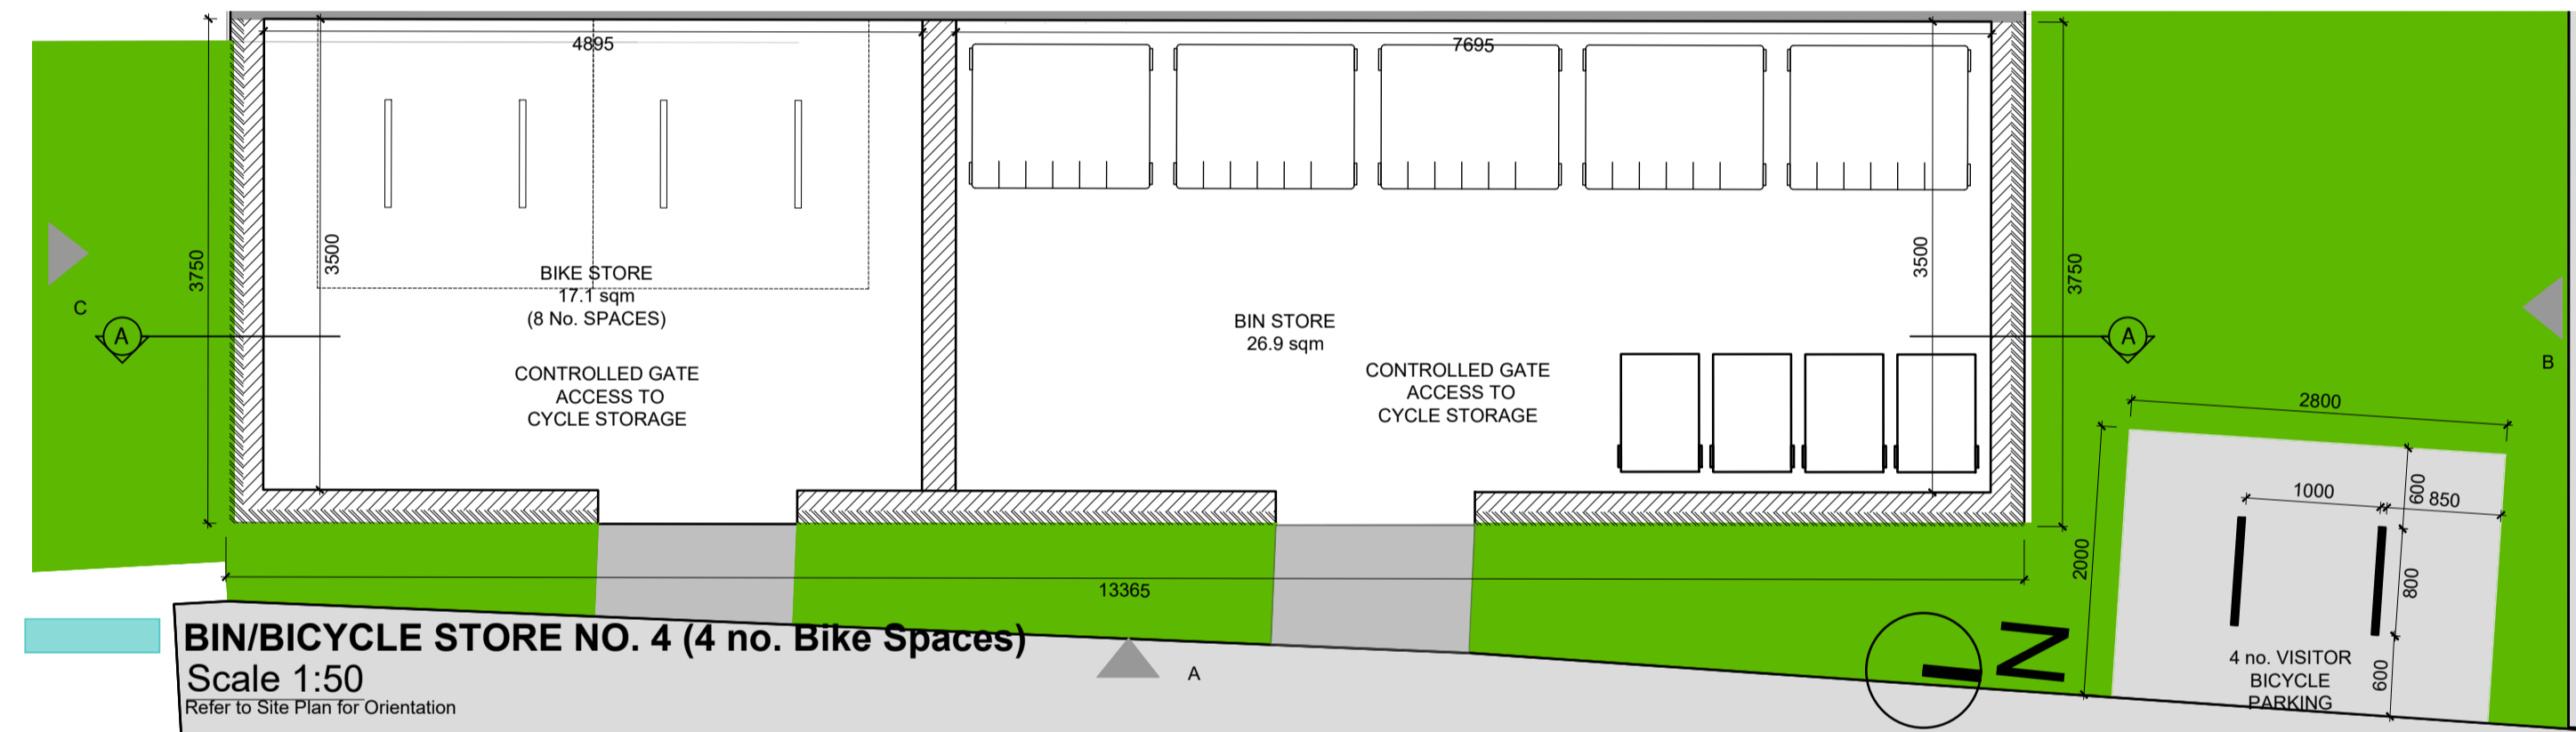


BIN/BICYCLE STORE NO. 4 (4 no. Bike Spaces)
Scale 1:50
Refer to Site Plan for Orientation

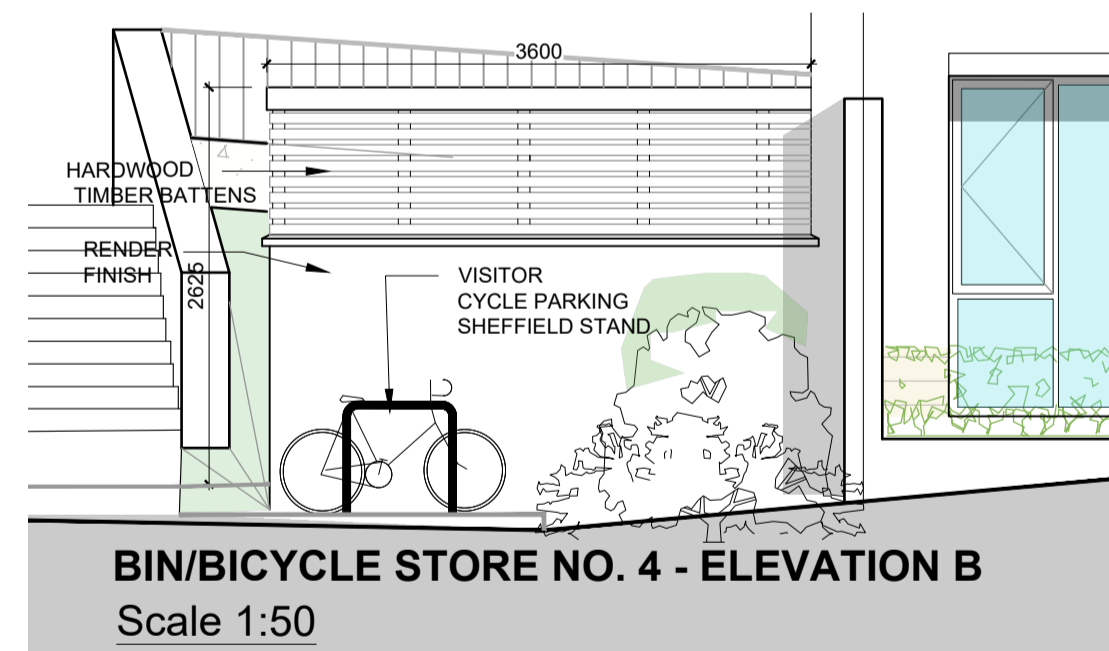

BIN/BICYCLE STORE NO. 4 - ELEVATION B
Scale 1:50

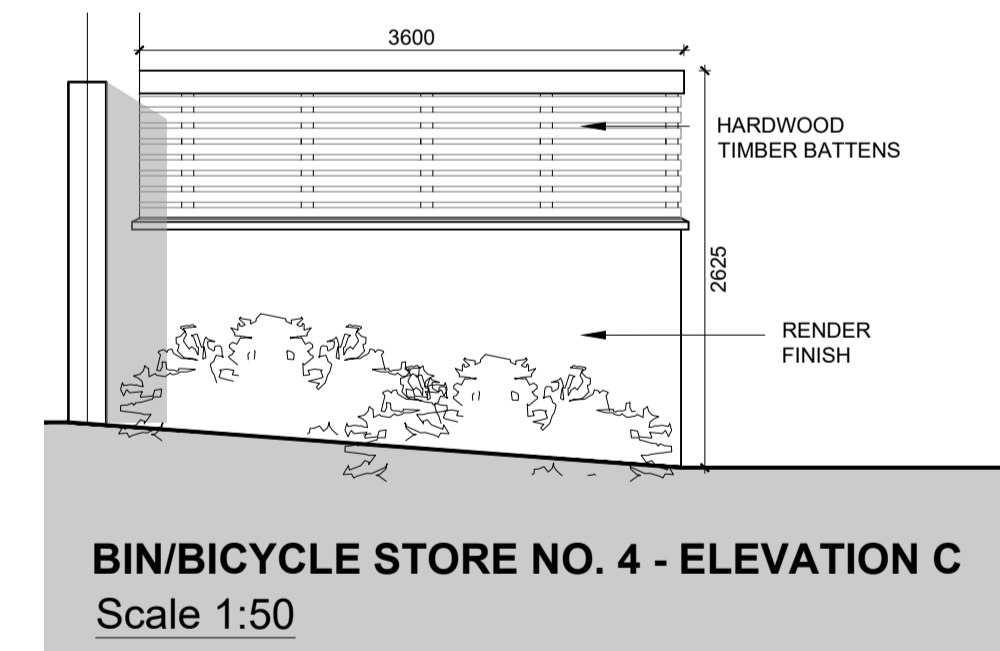

BIN/BICYCLE STORE NO. 4 - ELEVATION C
Scale 1:50

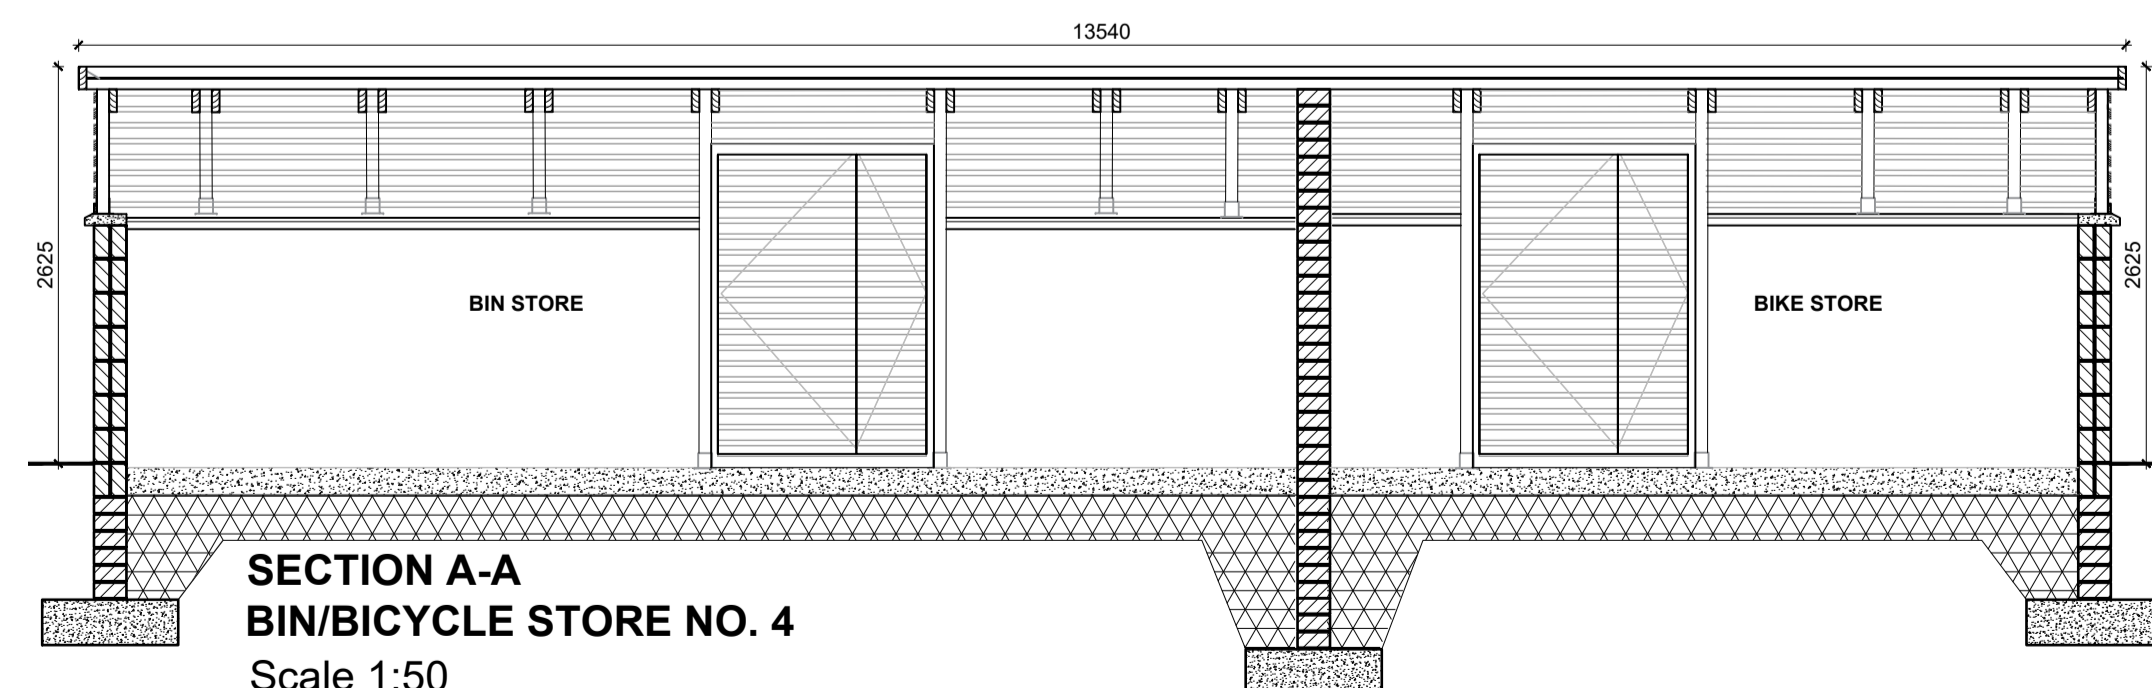

**SECTION A-A
BIN/BICYCLE STORE NO. 4**
Scale 1:50

NOTES:

DO NOT SCALE FROM DRAWINGS. WORK TO FIGURED DIMENSIONS ONLY. ARCHITECT TO BE NOTIFIED OF ALL DISCREPANCIES.

REVISIONS		
DATE	DESCRIPTION	No.

<p>M^CCROSSAN O'ROURKE MANNING ARCHITECTS</p>	PROJECT TITLE:	Residential Development @ Boherboy Lands	DATE:	Sept '21	DRAWN BY:	SM
	DRAWING TITLE:	BICYCLE / BIN STORAGE (2 of 3)	SCALE:	1:50	REVISION:	*
		Plans, Sections & Elevations	JOB NO:	20002	DRAWING NO:	OT06
		1 Grantham Street, Dublin 8, D08 A8P9, Ireland Tel: 01-4788700 Fax: 01-4788711 E-Mail: smc@mccorm.com				