
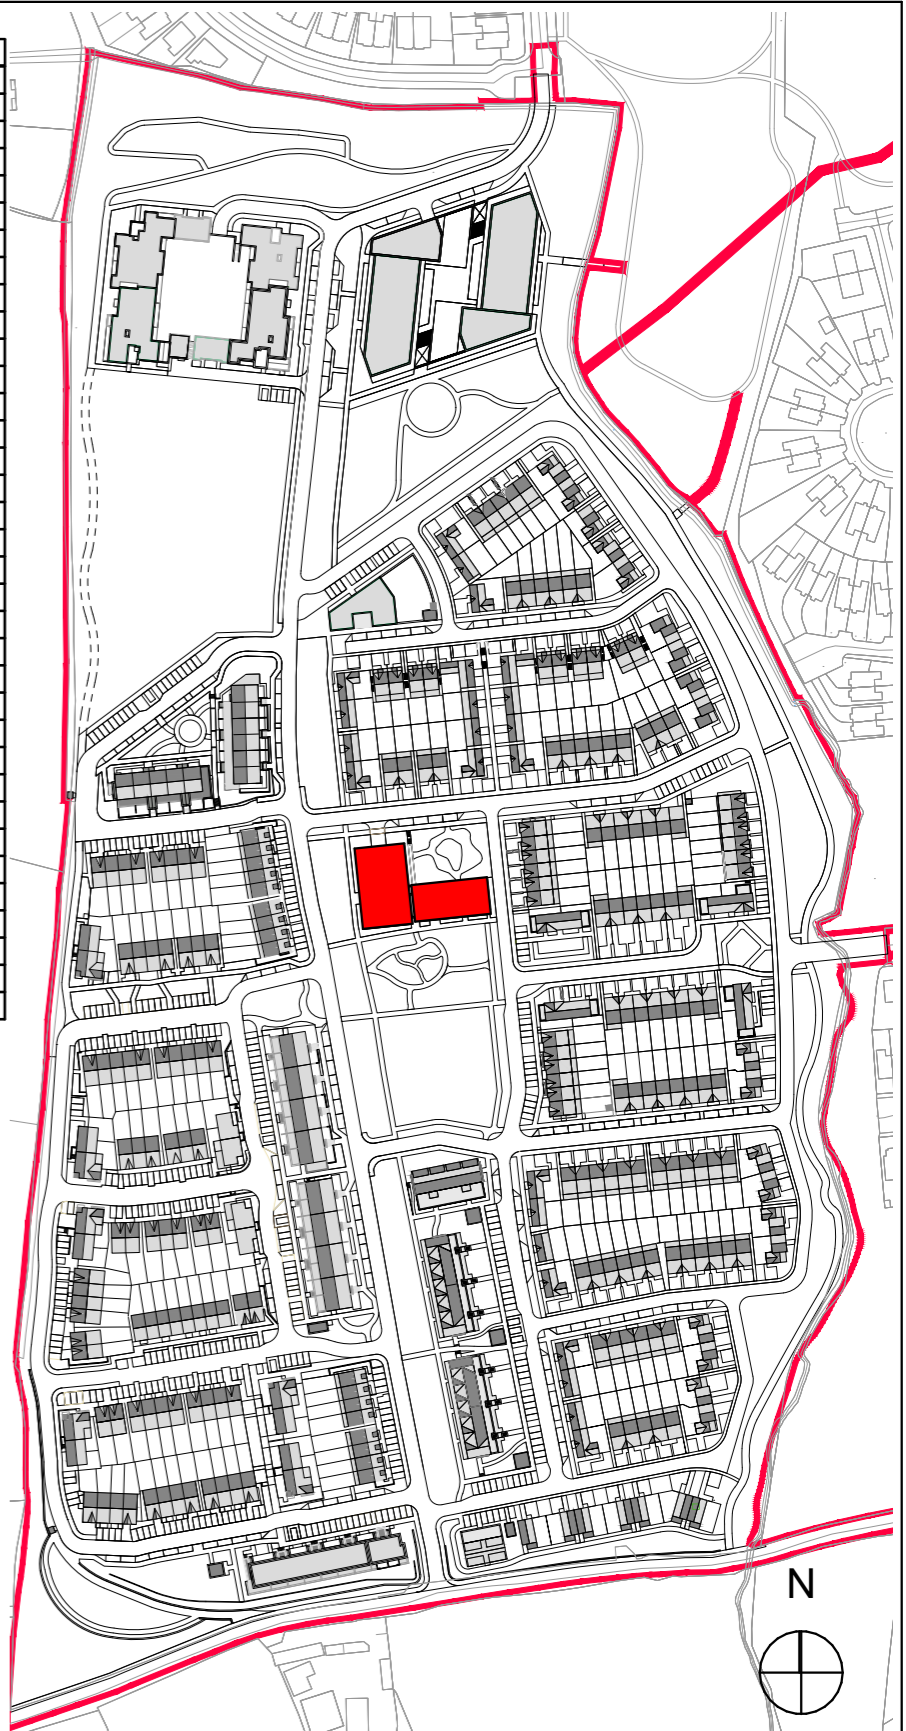


BLOCK B - PART V SCHEDULE OF ACCOMODATION				
Home Story	APARTMENT	BEDS	QUANTITY	AREA
undercroft				
	B5	1	1	52.18
			1	52.18 m <sup>2</sup>
Ground Floor				
	J-1	3	4	499.92
	B5	1	1	52.18
	B1	2	1	80.86
	B2	2	1	79.48
	B4	2	1	81.80
	B3	2	1	81.18
			9	875.42 m <sup>2</sup>
1st Floor				
	B1	2	1	80.86
	B5	1	2	104.36
	B4	2	1	81.80
	B2	2	1	79.48
	B3	2	1	81.18
			6	427.68 m <sup>2</sup>
2nd Floor				
	J2	3	4	447.04
	B5	1	2	104.36
	B2	2	1	79.48
	B3	2	1	81.18
	B4	2	1	81.80
	B1	2	1	80.86
			10	874.72 m <sup>2</sup>
3rd Floor				
	B1	2	1	80.86
	B6	3	1	105.88
			2	186.74 m <sup>2</sup>
4th Floor				
	B1	2	1	80.86
			1	80.86 m <sup>2</sup>
			29	2,497.60 m <sup>2</sup>

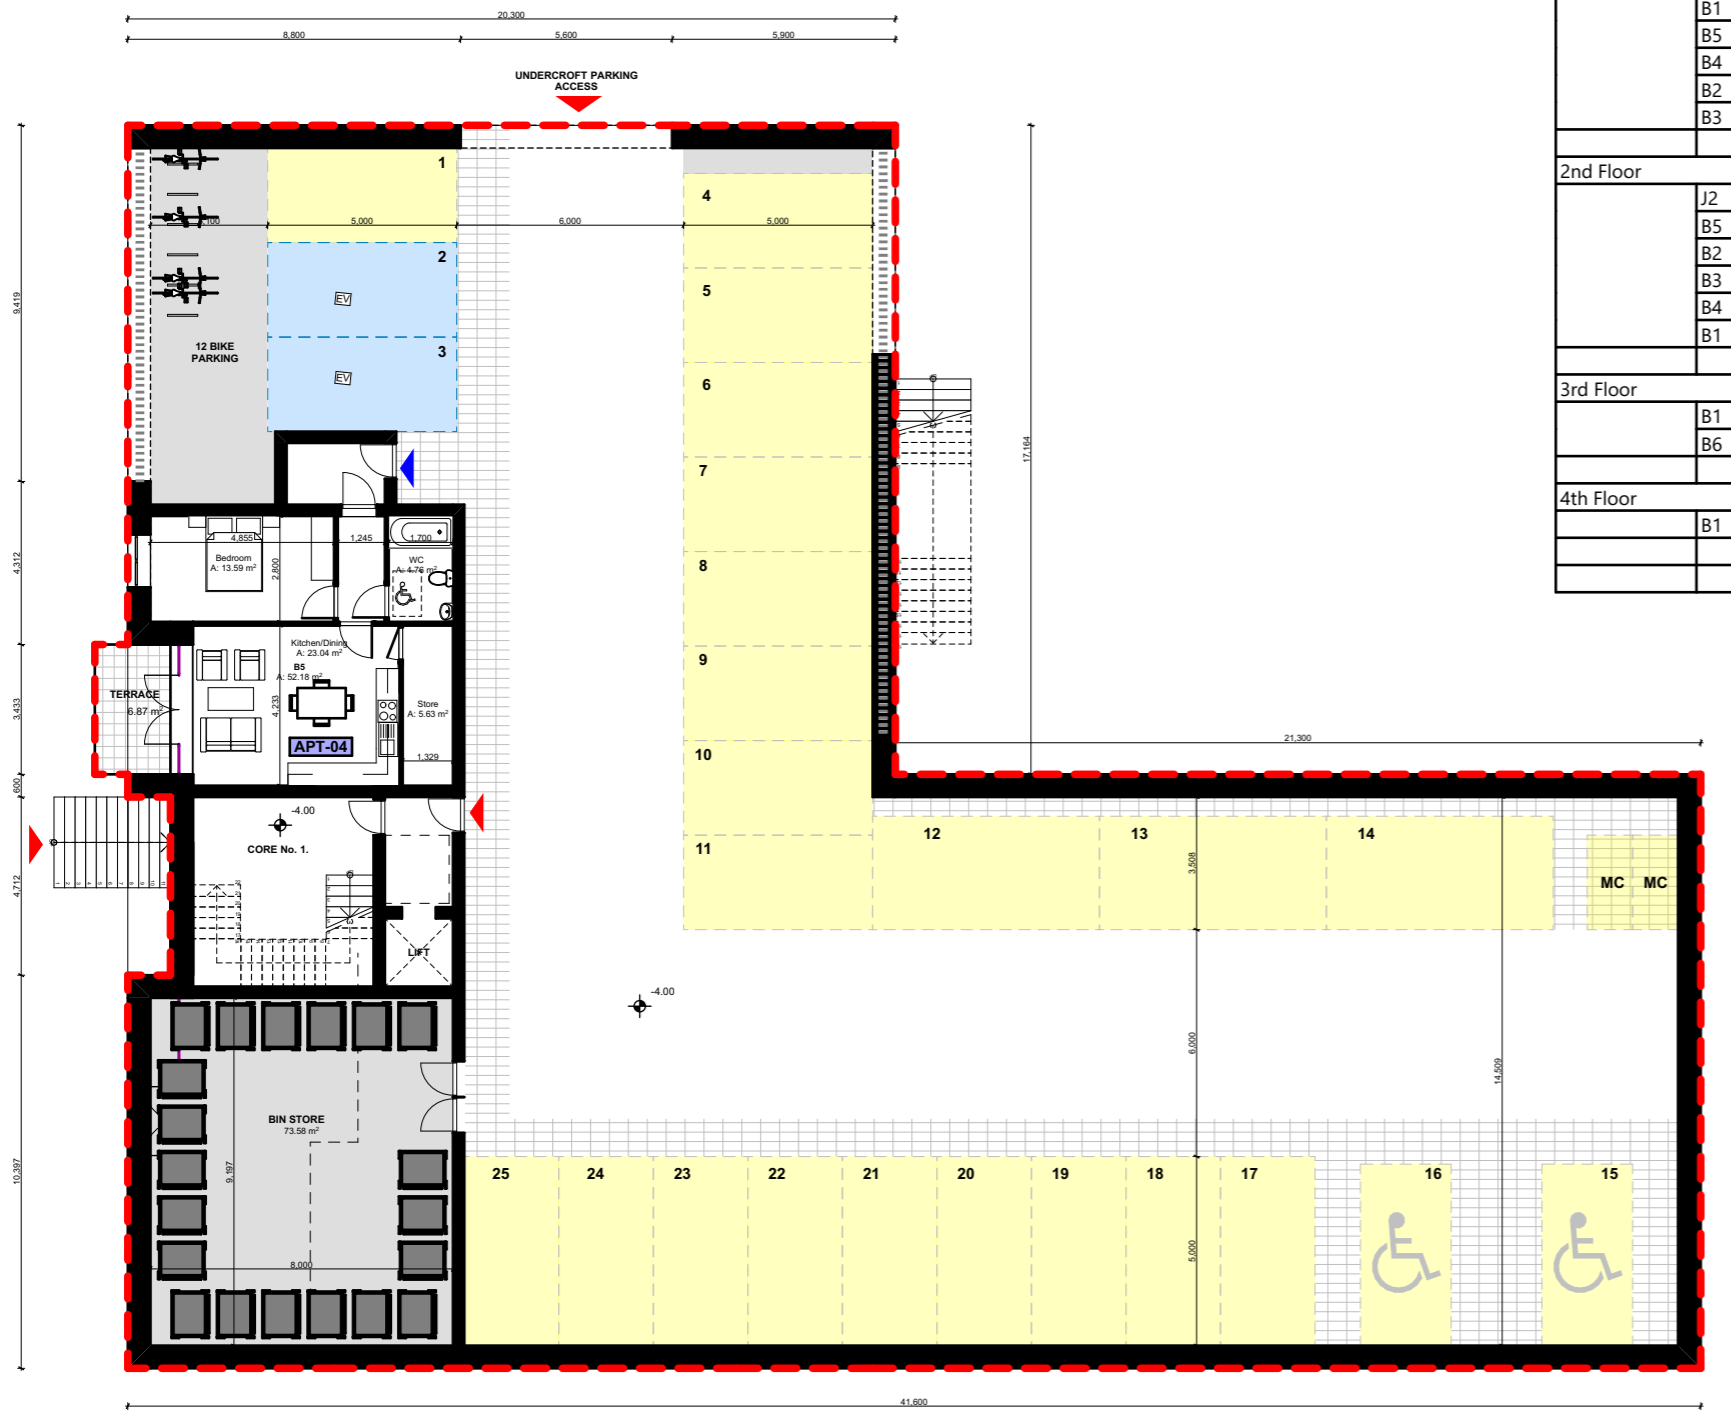

## APARTMENT BLOCK B & DUPLEX BLOCK J

undercroft  
SCALE 1:200




DAVEY+SMITH ARCHITECTS | 13 SEAPPOINT BUILDING, 44/45 CLONTARF ROAD, CLONTARF, DUBLIN 3 | PH: 01 2447638 | EMAIL: info@davey-smith.com | WEB: www.davey-smith.com




Layout ID:	PV15	Scale:	1:200
Project:	BOHERBOY - PART V - BLOCK B	Job No:	2006
Drawing Name:	UNDERCROFT	Series:	PART V
		Date:	JUNE 2021
		Status:	PLANNING

THIS DRAWING TO BE READ IN CONJUNCTION WITH RELEVANT CONSULTANTS DRAWINGS - NOTIFY ARCHITECTS OF ANY DISCREPANCIES - CHECK DIMENSIONS ON-SITE - USE FIGURE DIMENSIONS ONLY - COPYRIGHT RESERVED FOR DAVEY & SMITH ARCHITECTS LTD.

BLOCK B - PART V SCHEDULE OF ACCOMODATION				
Home Story	APARTMENT	BEDS	QUANTITY	AREA
undercroft				
	B5	1	1	52.18
			1	52.18 m <sup>2</sup>
Ground Floor				
	J-1	3	4	499.92
	B5	1	1	52.18
	B1	2	1	80.86
	B2	2	1	79.48
	B4	2	1	81.80
	B3	2	1	81.18
			9	875.42 m <sup>2</sup>
1st Floor				
	B1	2	1	80.86
	B5	1	2	104.36
	B4	2	1	81.80
	B2	2	1	79.48
	B3	2	1	81.18
			6	427.68 m <sup>2</sup>
2nd Floor				
	J2	3	4	447.04
	B5	1	2	104.36
	B2	2	1	79.48
	B3	2	1	81.18
	B4	2	1	81.80
	B1	2	1	80.86
			10	874.72 m <sup>2</sup>
3rd Floor				
	B1	2	1	80.86
	B6	3	1	105.88
			2	186.74 m <sup>2</sup>
4th Floor				
	B1	2	1	80.86
			1	80.86 m <sup>2</sup>
			29	2,497.60 m <sup>2</sup>

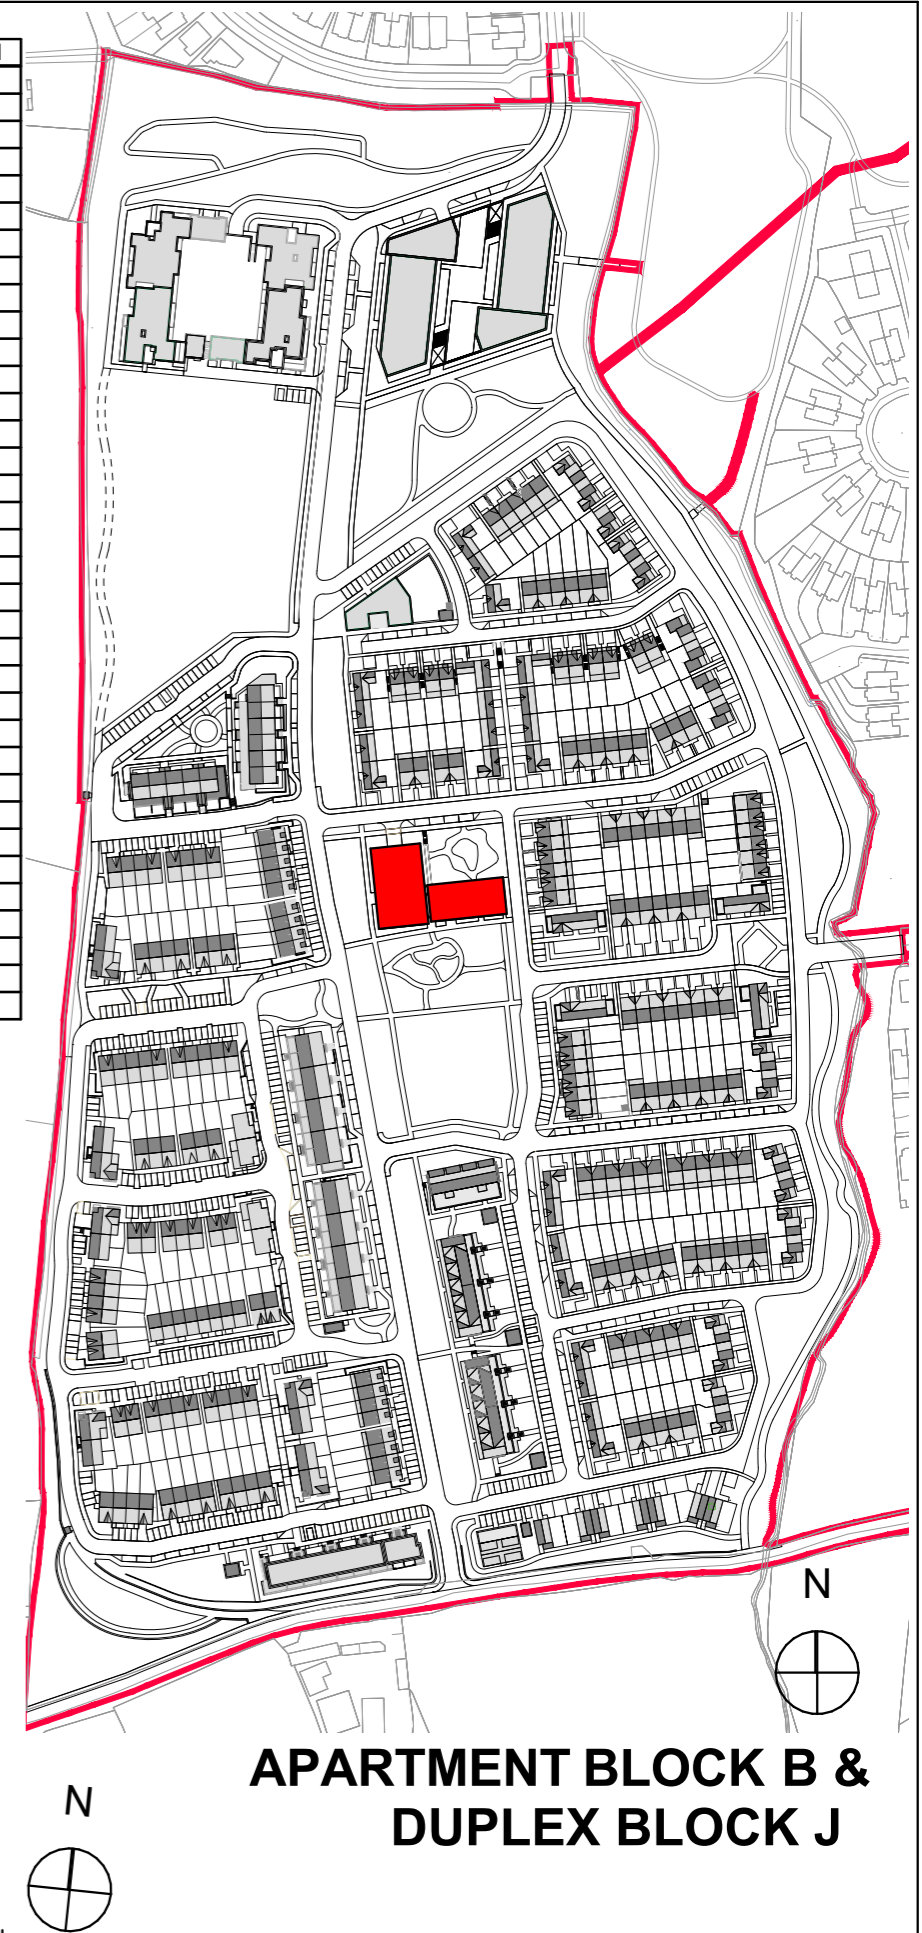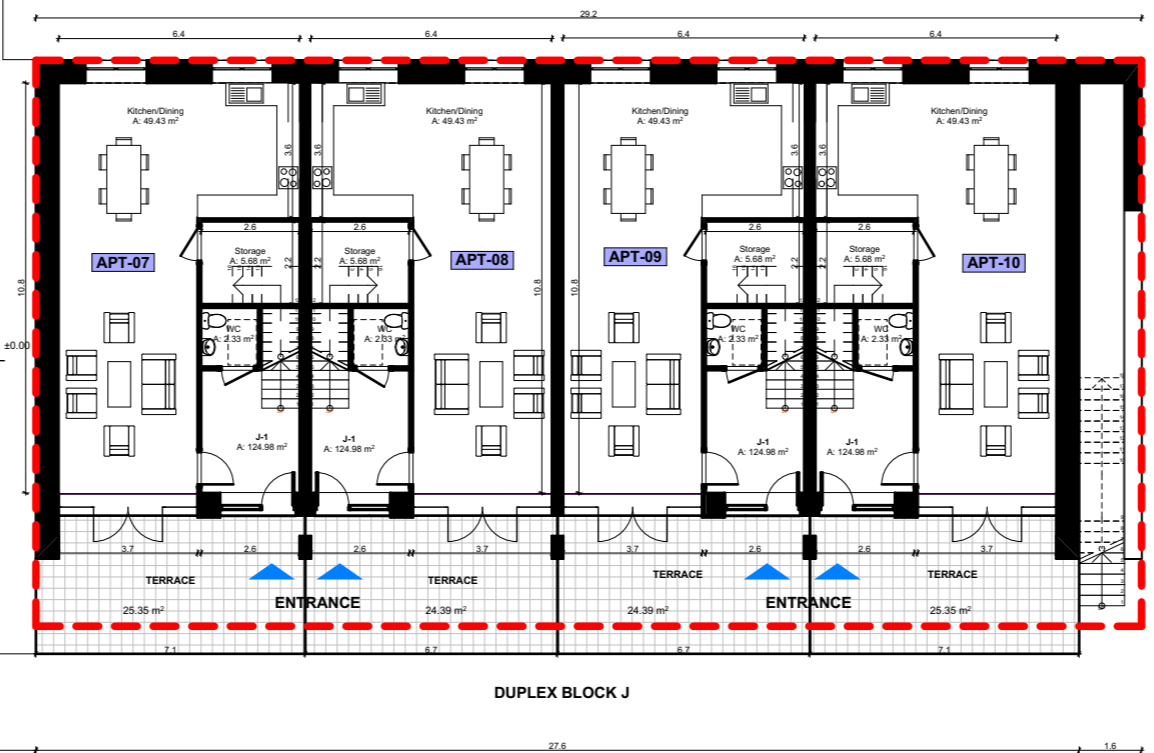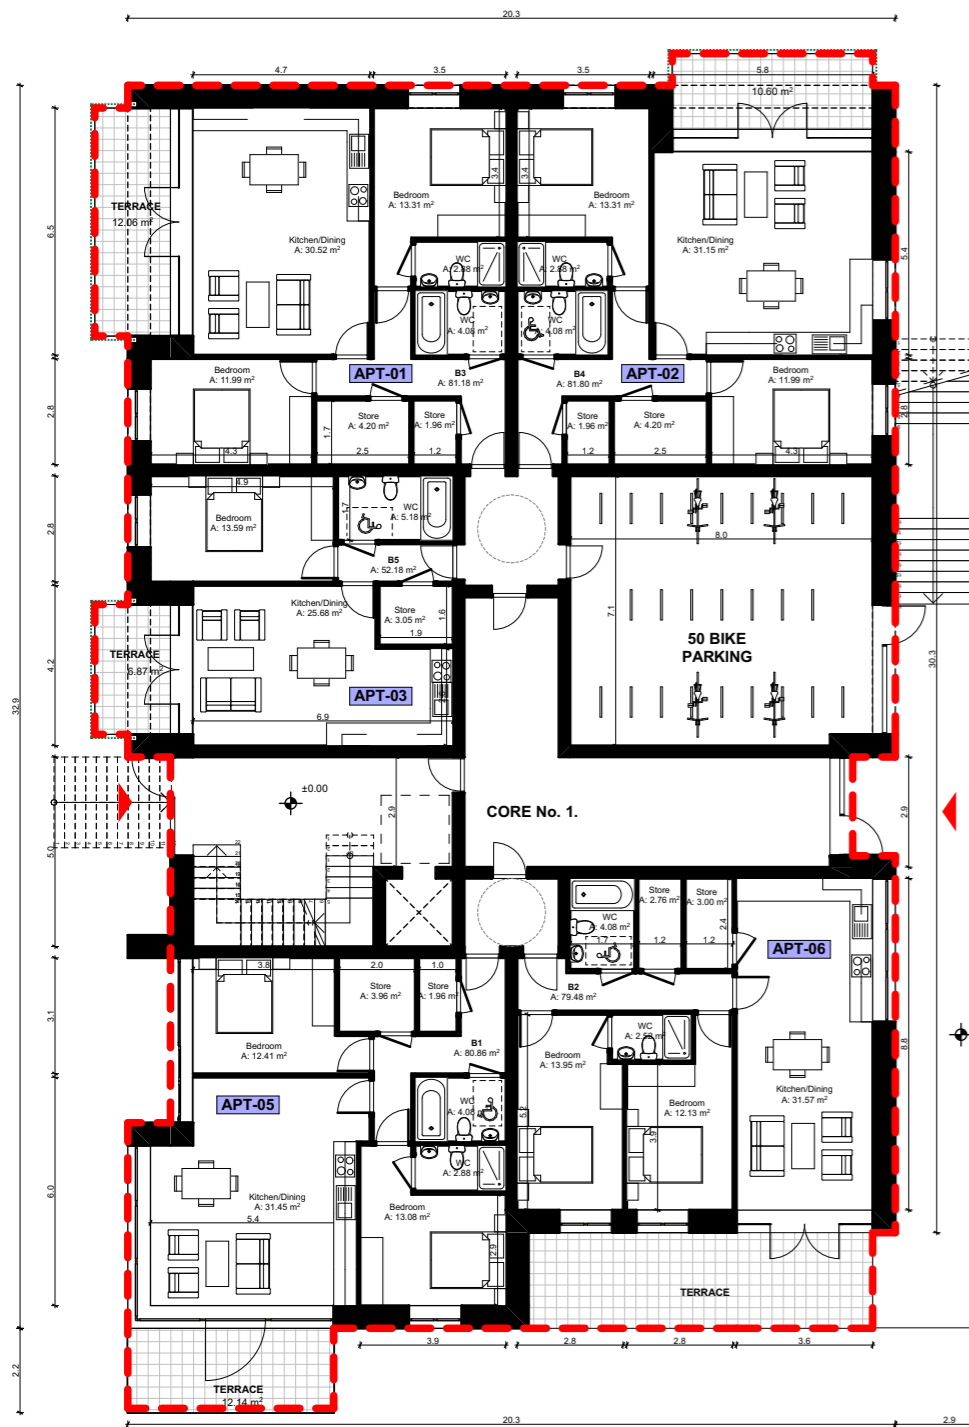

**APARTMENT BLOCK B & DUPLEX BLOCK J**

Ground Floor  
SCALE 1:200



DAVEY+SMITH ARCHITECTS | 13 SEAPPOINT BUILDING, 44/45 CLONTARF ROAD, CLONTARF, DUBLIN 3 | PH: 01 2447638 | EMAIL: info@davey-smith.com | WEB: www.davey-smith.com




Layout ID:	PV16	Scale:	1:200
Project:	BOHERBOY - PART V - BLOCK B	Job No:	2006
Drawing Name:	GROUND FLOOR PLAN	Series:	PART V
		Date:	JUNE 2021
		Status:	PLANNING

THIS DRAWING TO BE READ IN CONJUNCTION WITH RELEVANT CONSULTANTS DRAWINGS - NOTIFY ARCHITECTS OF ANY DISCREPANCIES - CHECK DIMENSIONS ON-SITE - USE FIGURE DIMENSIONS ONLY - COPYRIGHT RESERVED FOR DAVEY + SMITH ARCHITECTS LTD.

BLOCK B - PART V SCHEDULE OF ACCOMODATION				
Home Story	APARTMENT	BEDS	QUANTITY	AREA
undercroft				
	B5	1	1	52.18
			1	52.18 m <sup>2</sup>
Ground Floor				
	J-1	3	4	499.92
	B5	1	1	52.18
	B1	2	1	80.86
	B2	2	1	79.48
	B4	2	1	81.80
	B3	2	1	81.18
			9	875.42 m <sup>2</sup>
1st Floor				
	B1	2	1	80.86
	B5	1	2	104.36
	B4	2	1	81.80
	B2	2	1	79.48
	B3	2	1	81.18
			6	427.68 m <sup>2</sup>
2nd Floor				
	J2	3	4	447.04
	B5	1	2	104.36
	B2	2	1	79.48
	B3	2	1	81.18
	B4	2	1	81.80
	B1	2	1	80.86
			10	874.72 m <sup>2</sup>
3rd Floor				
	B1	2	1	80.86
	B6	3	1	105.88
			2	186.74 m <sup>2</sup>
4th Floor				
	B1	2	1	80.86
			1	80.86 m <sup>2</sup>
			29	2,497.60 m <sup>2</sup>

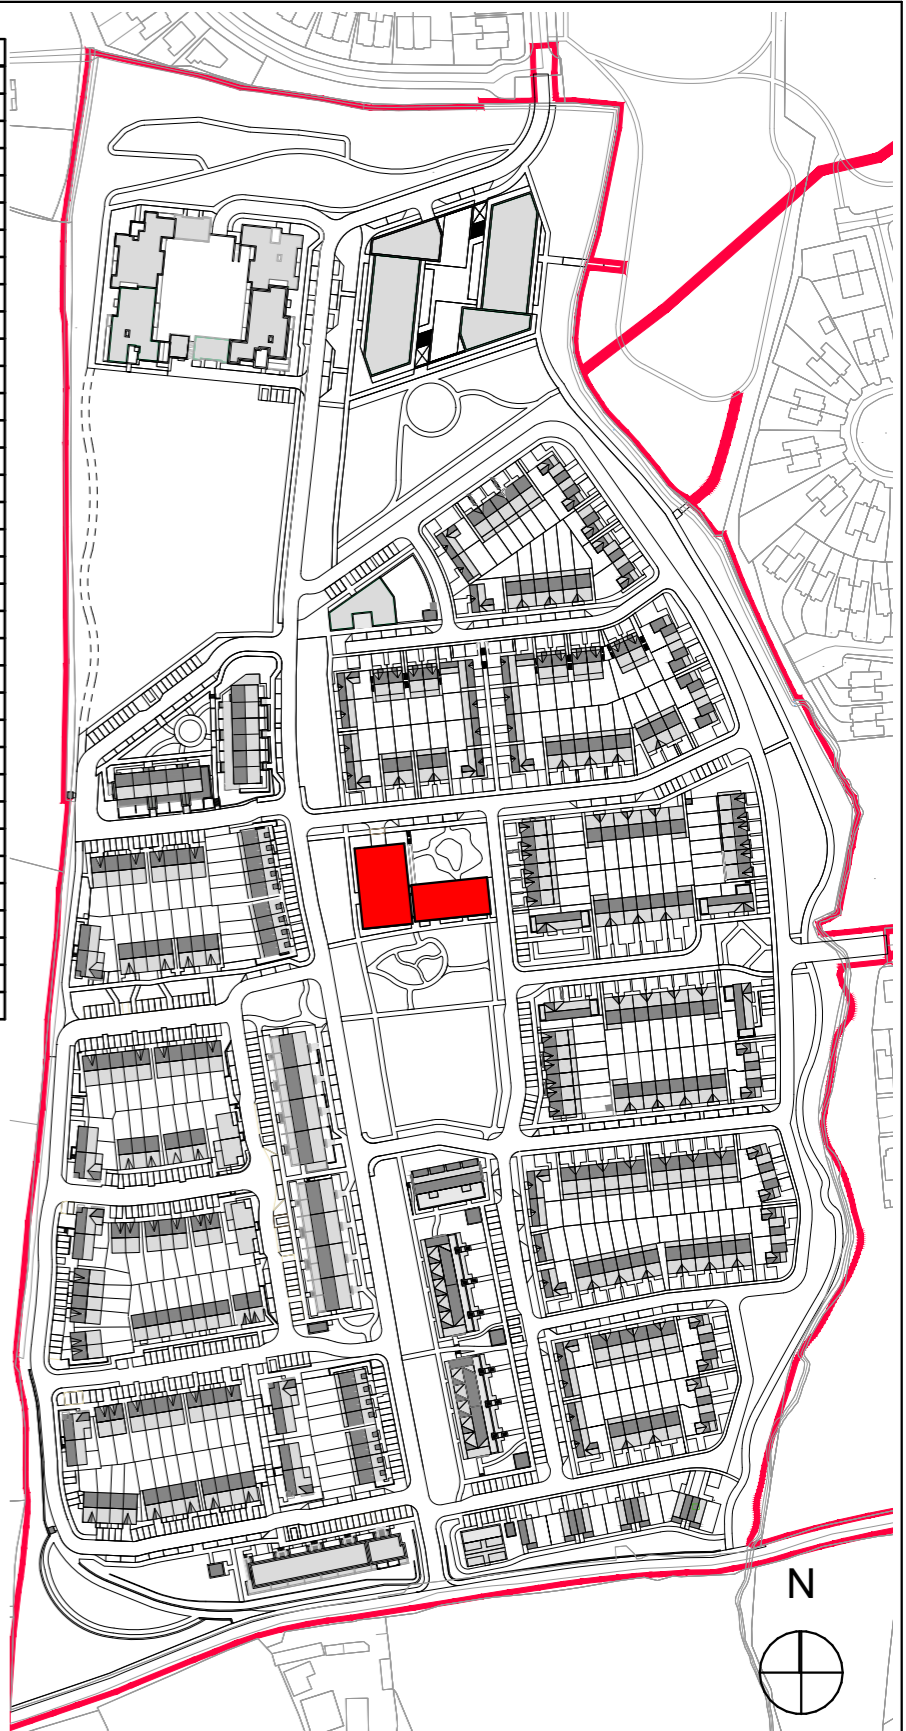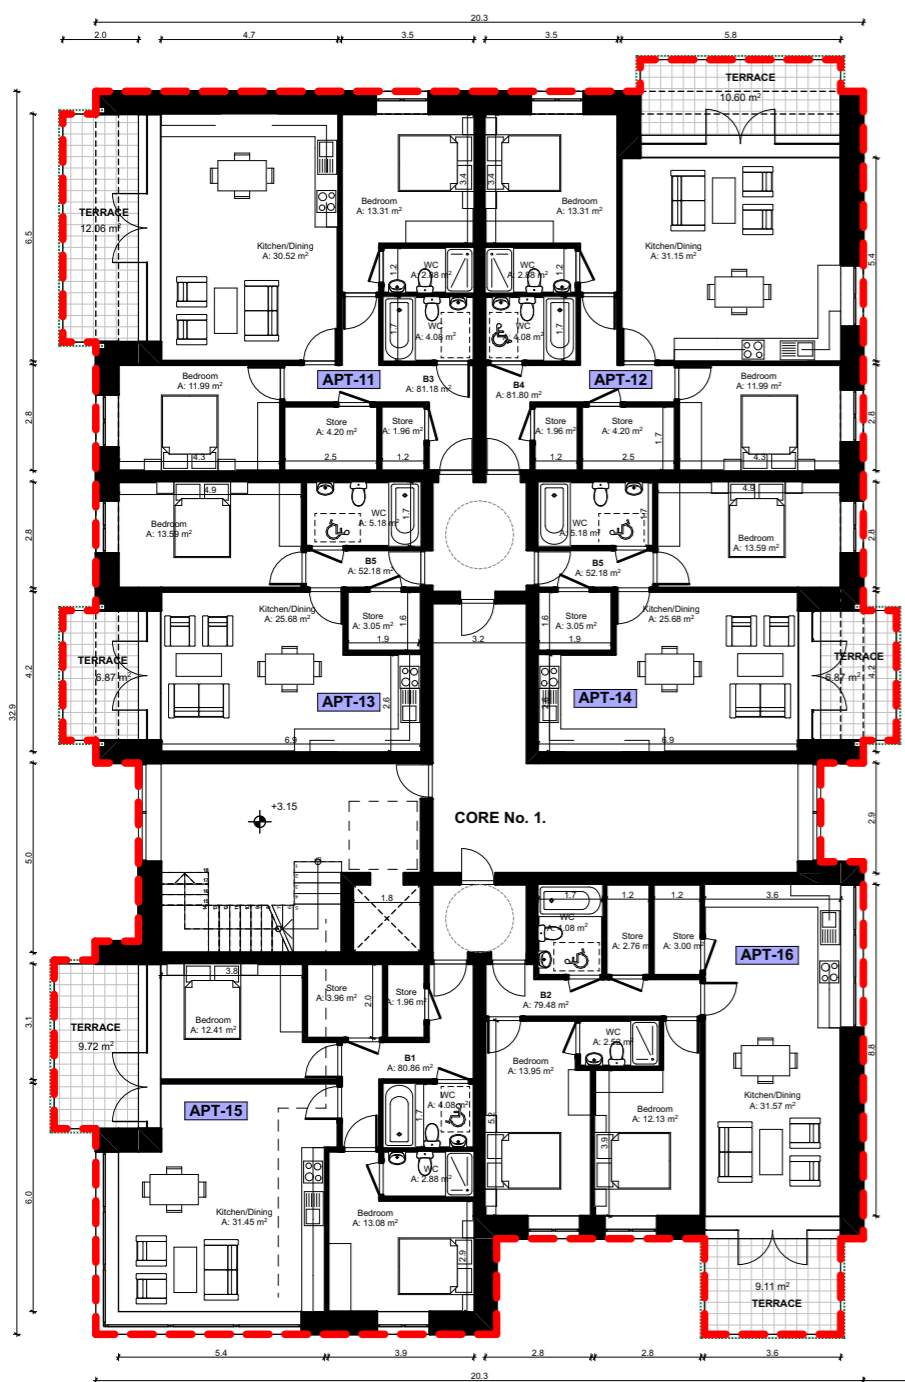

**APARTMENT BLOCK B & DUPLEX BLOCK J**

1st Floor  
SCALE 1:200


DAVEY+SMITH ARCHITECTS | 13 SEAPOINT BUILDING, 44/45 CLONTARF ROAD, CLONTARF, DUBLIN 3 | PH: 01 2447638 | EMAIL: info@davey-smith.com | WEB: www.davey-smith.com




Layout ID:	PV17	Scale:	1:200
Project:	BOHERBOY - PART V - BLOCK B	Job No:	2006
Drawing Name:	FIRST FLOOR PLAN	Series:	PART V
		Date:	JUNE 2021
		Status:	PLANNING

THIS DRAWING TO BE READ IN CONJUNCTION WITH RELEVANT CONSULTANTS DRAWINGS - NOTIFY ARCHITECTS OF ANY DISCREPANCIES - CHECK DIMENSIONS ON-SITE - USE FIGURE DIMENSIONS ONLY - COPYRIGHT RESERVED FOR DAVEY + SMITH ARCHITECTS LTD.

BLOCK B - PART V SCHEDULE OF ACCOMODATION				
Home Story	APARTMENT	BEDS	QUANTITY	AREA
undercroft				
	B5	1	1	52.18
			1	52.18 m <sup>2</sup>
Ground Floor				
	J-1	3	4	499.92
	B5	1	1	52.18
	B1	2	1	80.86
	B2	2	1	79.48
	B4	2	1	81.80
	B3	2	1	81.18
			9	875.42 m <sup>2</sup>
1st Floor				
	B1	2	1	80.86
	B5	1	2	104.36
	B4	2	1	81.80
	B2	2	1	79.48
	B3	2	1	81.18
			6	427.68 m <sup>2</sup>
2nd Floor				
	J2	3	4	447.04
	B5	1	2	104.36
	B2	2	1	79.48
	B3	2	1	81.18
	B4	2	1	81.80
	B1	2	1	80.86
			10	874.72 m <sup>2</sup>
3rd Floor				
	B1	2	1	80.86
	B6	3	1	105.88
			2	186.74 m <sup>2</sup>
4th Floor				
	B1	2	1	80.86
			1	80.86 m <sup>2</sup>
			29	2,497.60 m <sup>2</sup>

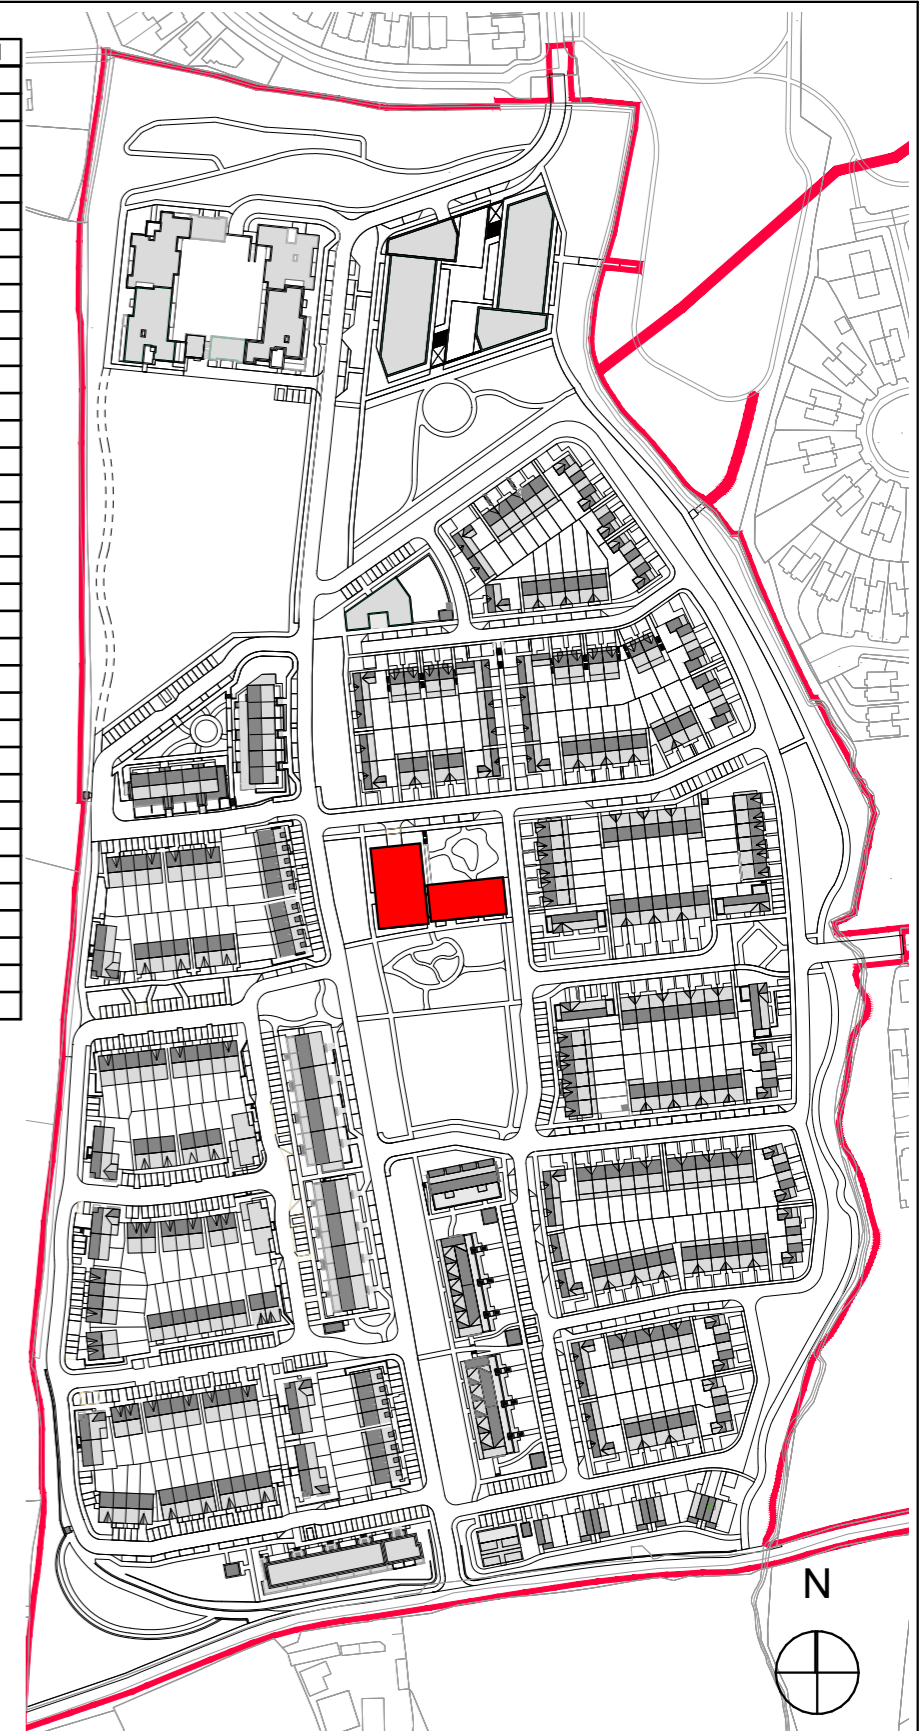

**APARTMENT BLOCK B & DUPLEX BLOCK J**

2nd Floor  
SCALE 1:200


DAVEY+SMITH ARCHITECTS | 13 SEAPOINT BUILDING, 44/45 CLONTARF ROAD, CLONTARF, DUBLIN 3 | PH: 01 2447638 | EMAIL: info@davey-smith.com | WEB: www.davey-smith.com





Layout ID:	PV18	Scale:	1:200
Project:	BOHERBOY - PART V - BLOCK B	Job No:	2006
Drawing Name:	SECOND FLOOR PLAN	Series:	PART V
		Date:	JUNE 2021
		Status:	PLANNING

THIS DRAWING TO BE READ IN CONJUNCTION WITH RELEVANT CONSULTANTS DRAWINGS - NOTIFY ARCHITECTS OF ANY DISCREPANCIES - CHECK DIMENSIONS ON-SITE - USE FIGURE DIMENSIONS ONLY - COPYRIGHT RESERVED FOR DAVEY & SMITH ARCHITECTS LTD.

BLOCK B - PART V SCHEDULE OF ACCOMODATION				
Home Story	APARTMENT	BEDS	QUANTITY	AREA
undercroft				
	B5	1	1	52.18
			1	52.18 m <sup>2</sup>
Ground Floor				
	J-1	3	4	499.92
	B5	1	1	52.18
	B1	2	1	80.86
	B2	2	1	79.48
	B4	2	1	81.80
	B3	2	1	81.18
			9	875.42 m <sup>2</sup>
1st Floor				
	B1	2	1	80.86
	B5	1	2	104.36
	B4	2	1	81.80
	B2	2	1	79.48
	B3	2	1	81.18
			6	427.68 m <sup>2</sup>
2nd Floor				
	J2	3	4	447.04
	B5	1	2	104.36
	B2	2	1	79.48
	B3	2	1	81.18
	B4	2	1	81.80
	B1	2	1	80.86
			10	874.72 m <sup>2</sup>
3rd Floor				
	B1	2	1	80.86
	B6	3	1	105.88
			2	186.74 m <sup>2</sup>
4th Floor				
	B1	2	1	80.86
			1	80.86 m <sup>2</sup>
			29	2,497.60 m <sup>2</sup>

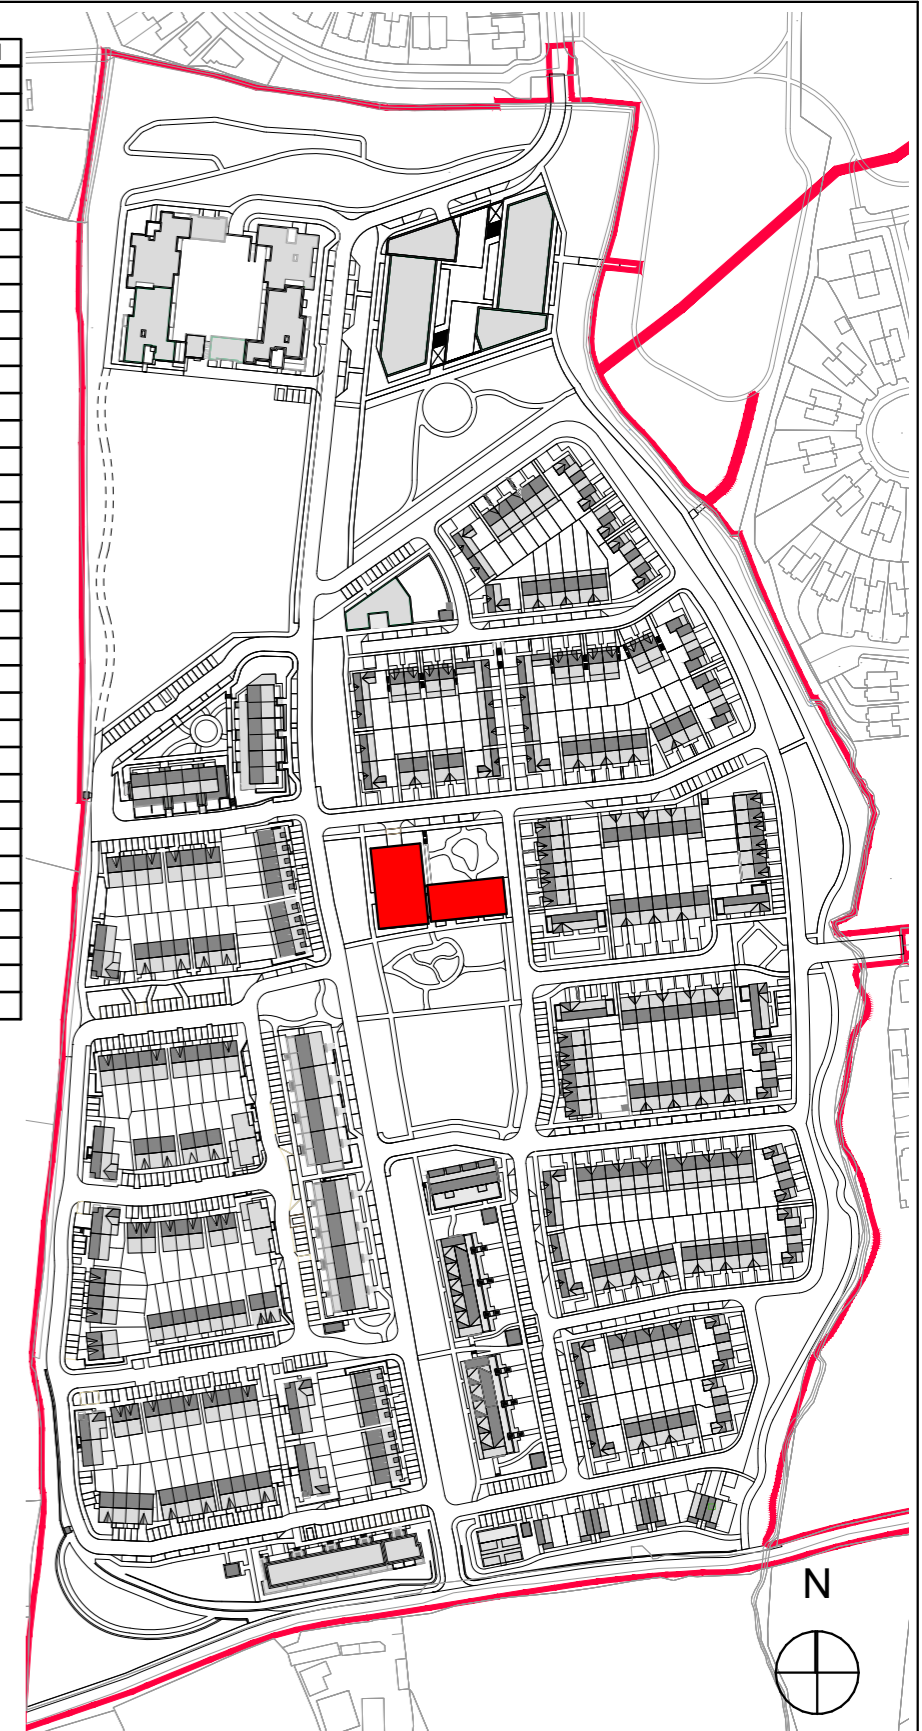

**APARTMENT BLOCK B & DUPLEX BLOCK J**

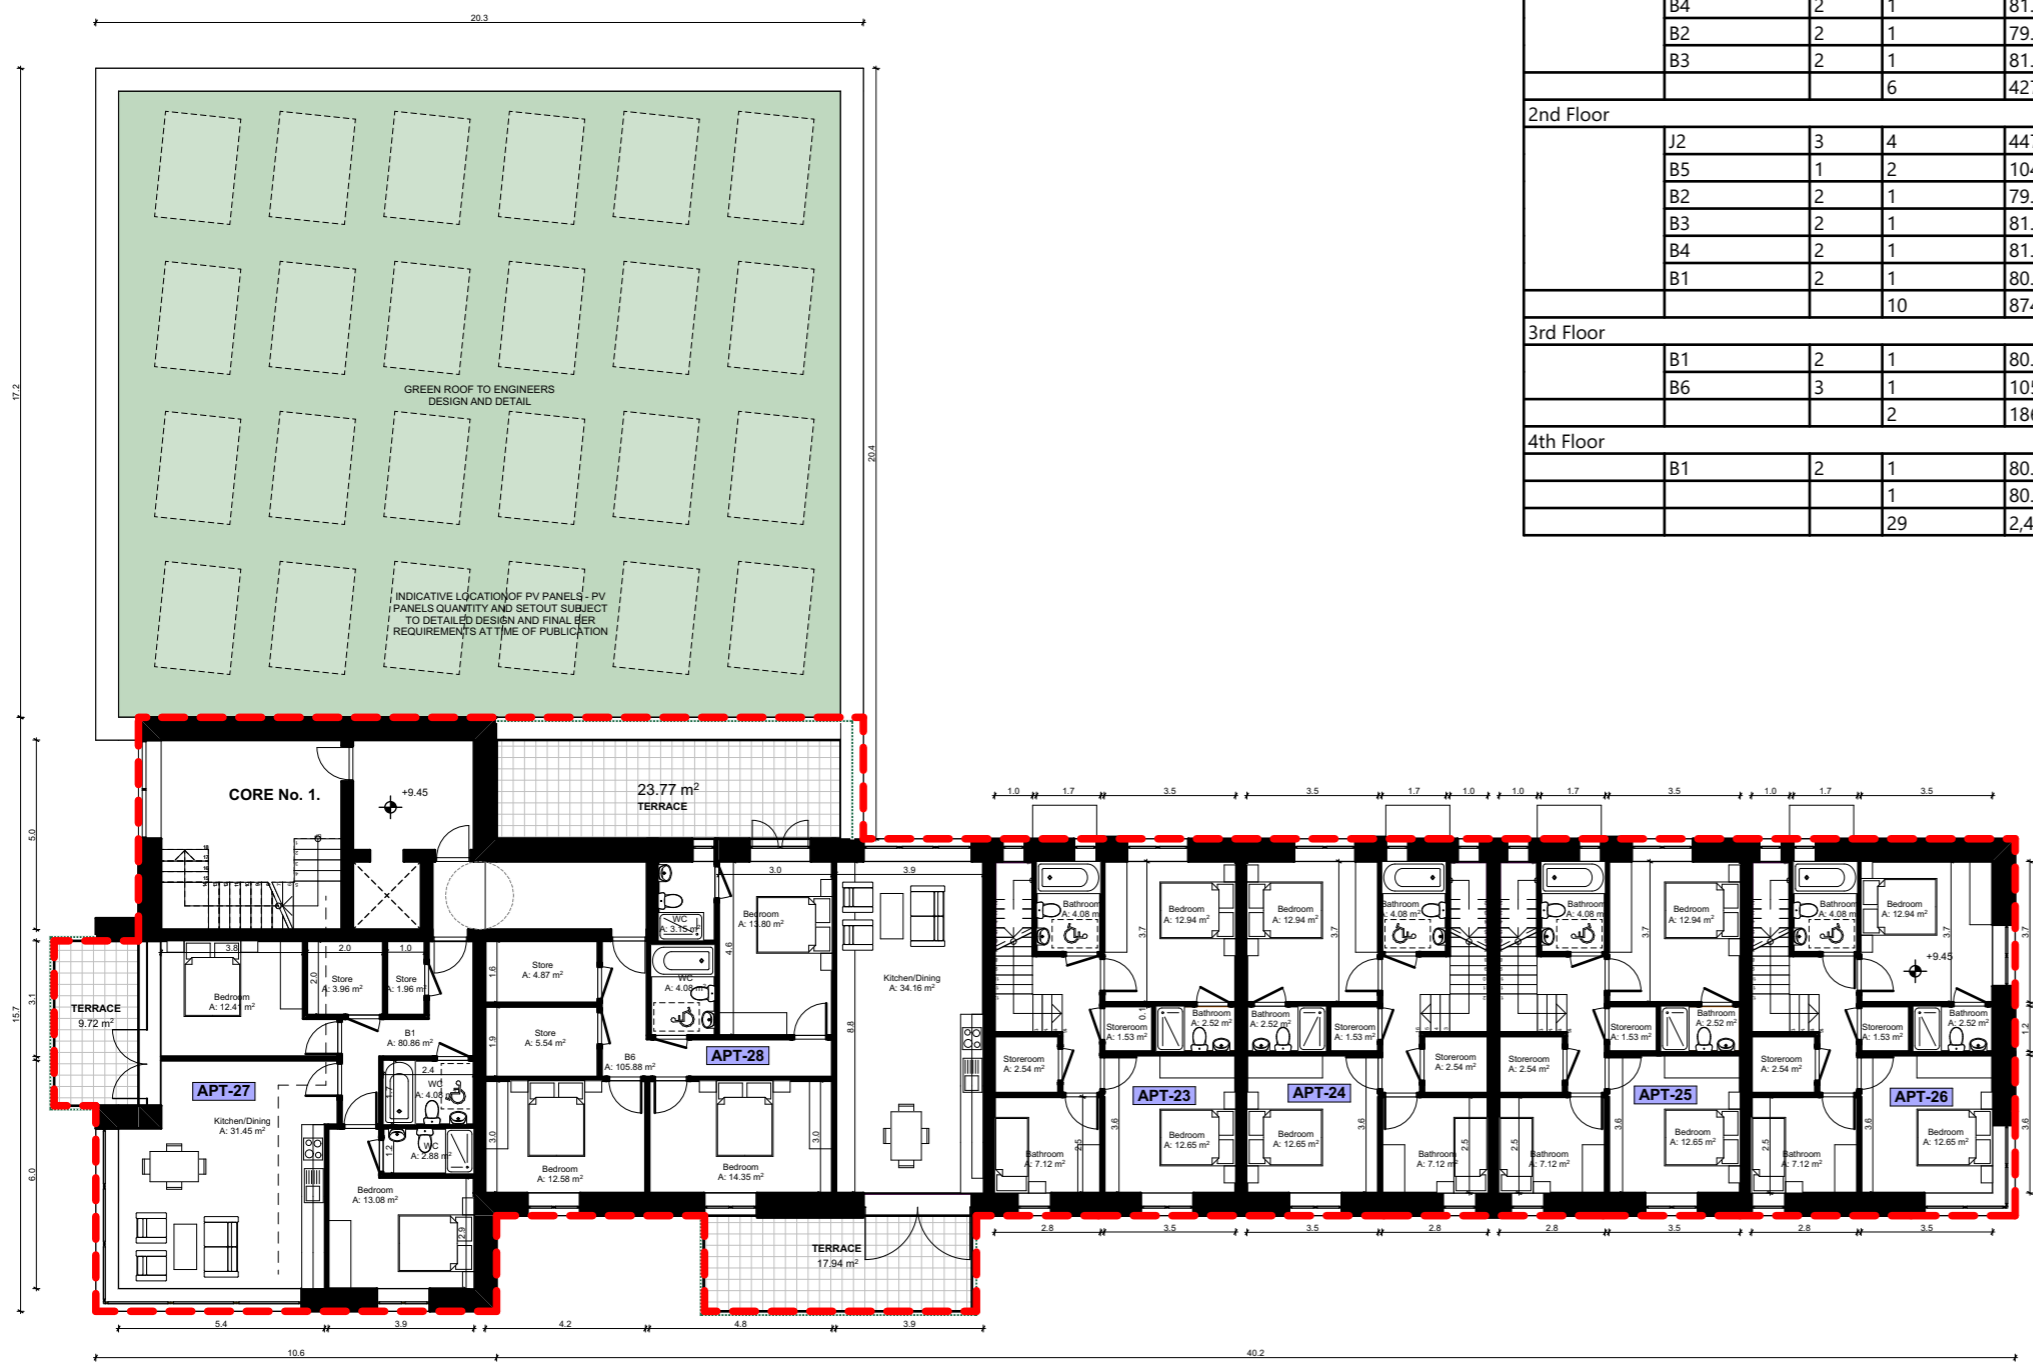

**3rd Floor**  
SCALE 1:200


DAVEY+SMITH ARCHITECTS | 13 SEAPPOINT BUILDING, 44/45 CLONTARF ROAD, CLONTARF, DUBLIN 3 | PH: 01 2447638 | EMAIL: info@davey-smith.com | WEB: www.davey-smith.com





Layout ID:	<b>PV19</b>	Scale:	<b>1:200</b>
Project:	<b>BOHERBOY - PART V - BLOCK B</b>	Job No:	<b>2006</b>
Drawing Name:	<b>THIRD FLOOR PLAN</b>	Series:	<b>PART V</b>
		Date:	<b>JUNE 2021</b>
		Status:	<b>PLANNING</b>

THIS DRAWING TO BE READ IN CONJUNCTION WITH RELEVANT CONSULTANTS DRAWINGS - NOTIFY ARCHITECTS OF ANY DISCREPANCIES - CHECK DIMENSIONS ON-SITE - USE FIGURE DIMENSIONS ONLY - COPYRIGHT RESERVED FOR DAVEY + SMITH ARCHITECTS LTD.

BLOCK B - PART V SCHEDULE OF ACCOMODATION				
Home Story	APARTMENT	BEDS	QUANTITY	AREA
undercroft				
	B5	1	1	52.18
			1	52.18 m <sup>2</sup>
Ground Floor				
	J-1	3	4	499.92
	B5	1	1	52.18
	B1	2	1	80.86
	B2	2	1	79.48
	B4	2	1	81.80
	B3	2	1	81.18
			9	875.42 m <sup>2</sup>
1st Floor				
	B1	2	1	80.86
	B5	1	2	104.36
	B4	2	1	81.80
	B2	2	1	79.48
	B3	2	1	81.18
			6	427.68 m <sup>2</sup>
2nd Floor				
	J2	3	4	447.04
	B5	1	2	104.36
	B2	2	1	79.48
	B3	2	1	81.18
	B4	2	1	81.80
	B1	2	1	80.86
			10	874.72 m <sup>2</sup>
3rd Floor				
	B1	2	1	80.86
	B6	3	1	105.88
			2	186.74 m <sup>2</sup>
4th Floor				
	B1	2	1	80.86
			1	80.86 m <sup>2</sup>
			29	2,497.60 m <sup>2</sup>

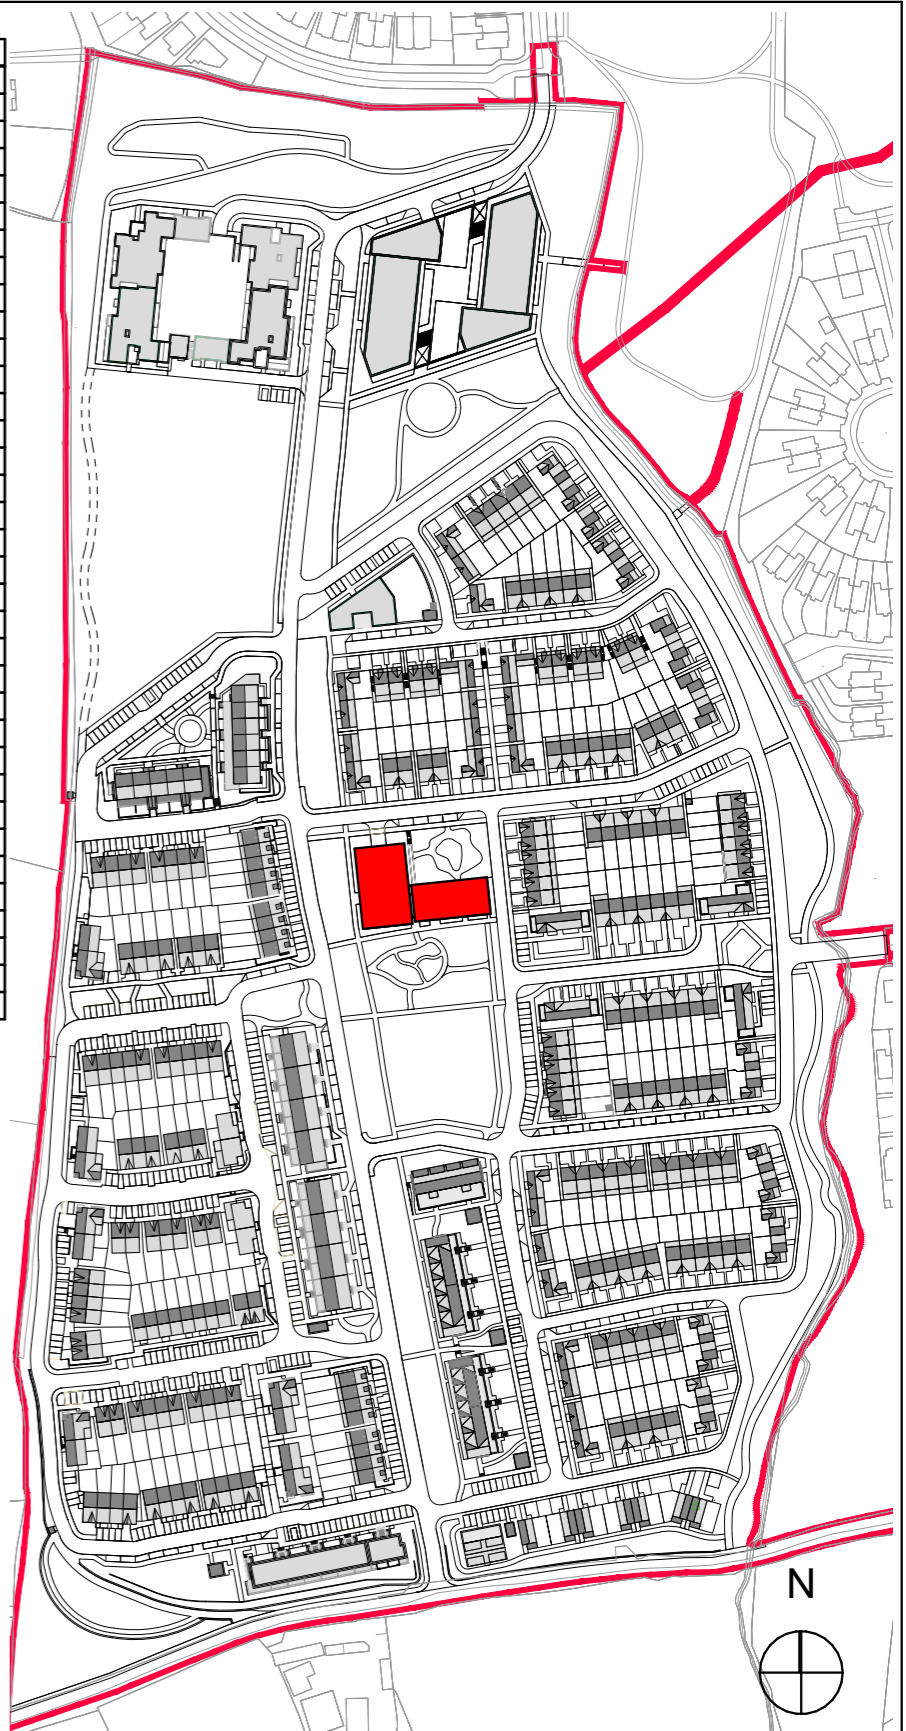

## APARTMENT BLOCK B & DUPLEX BLOCK J

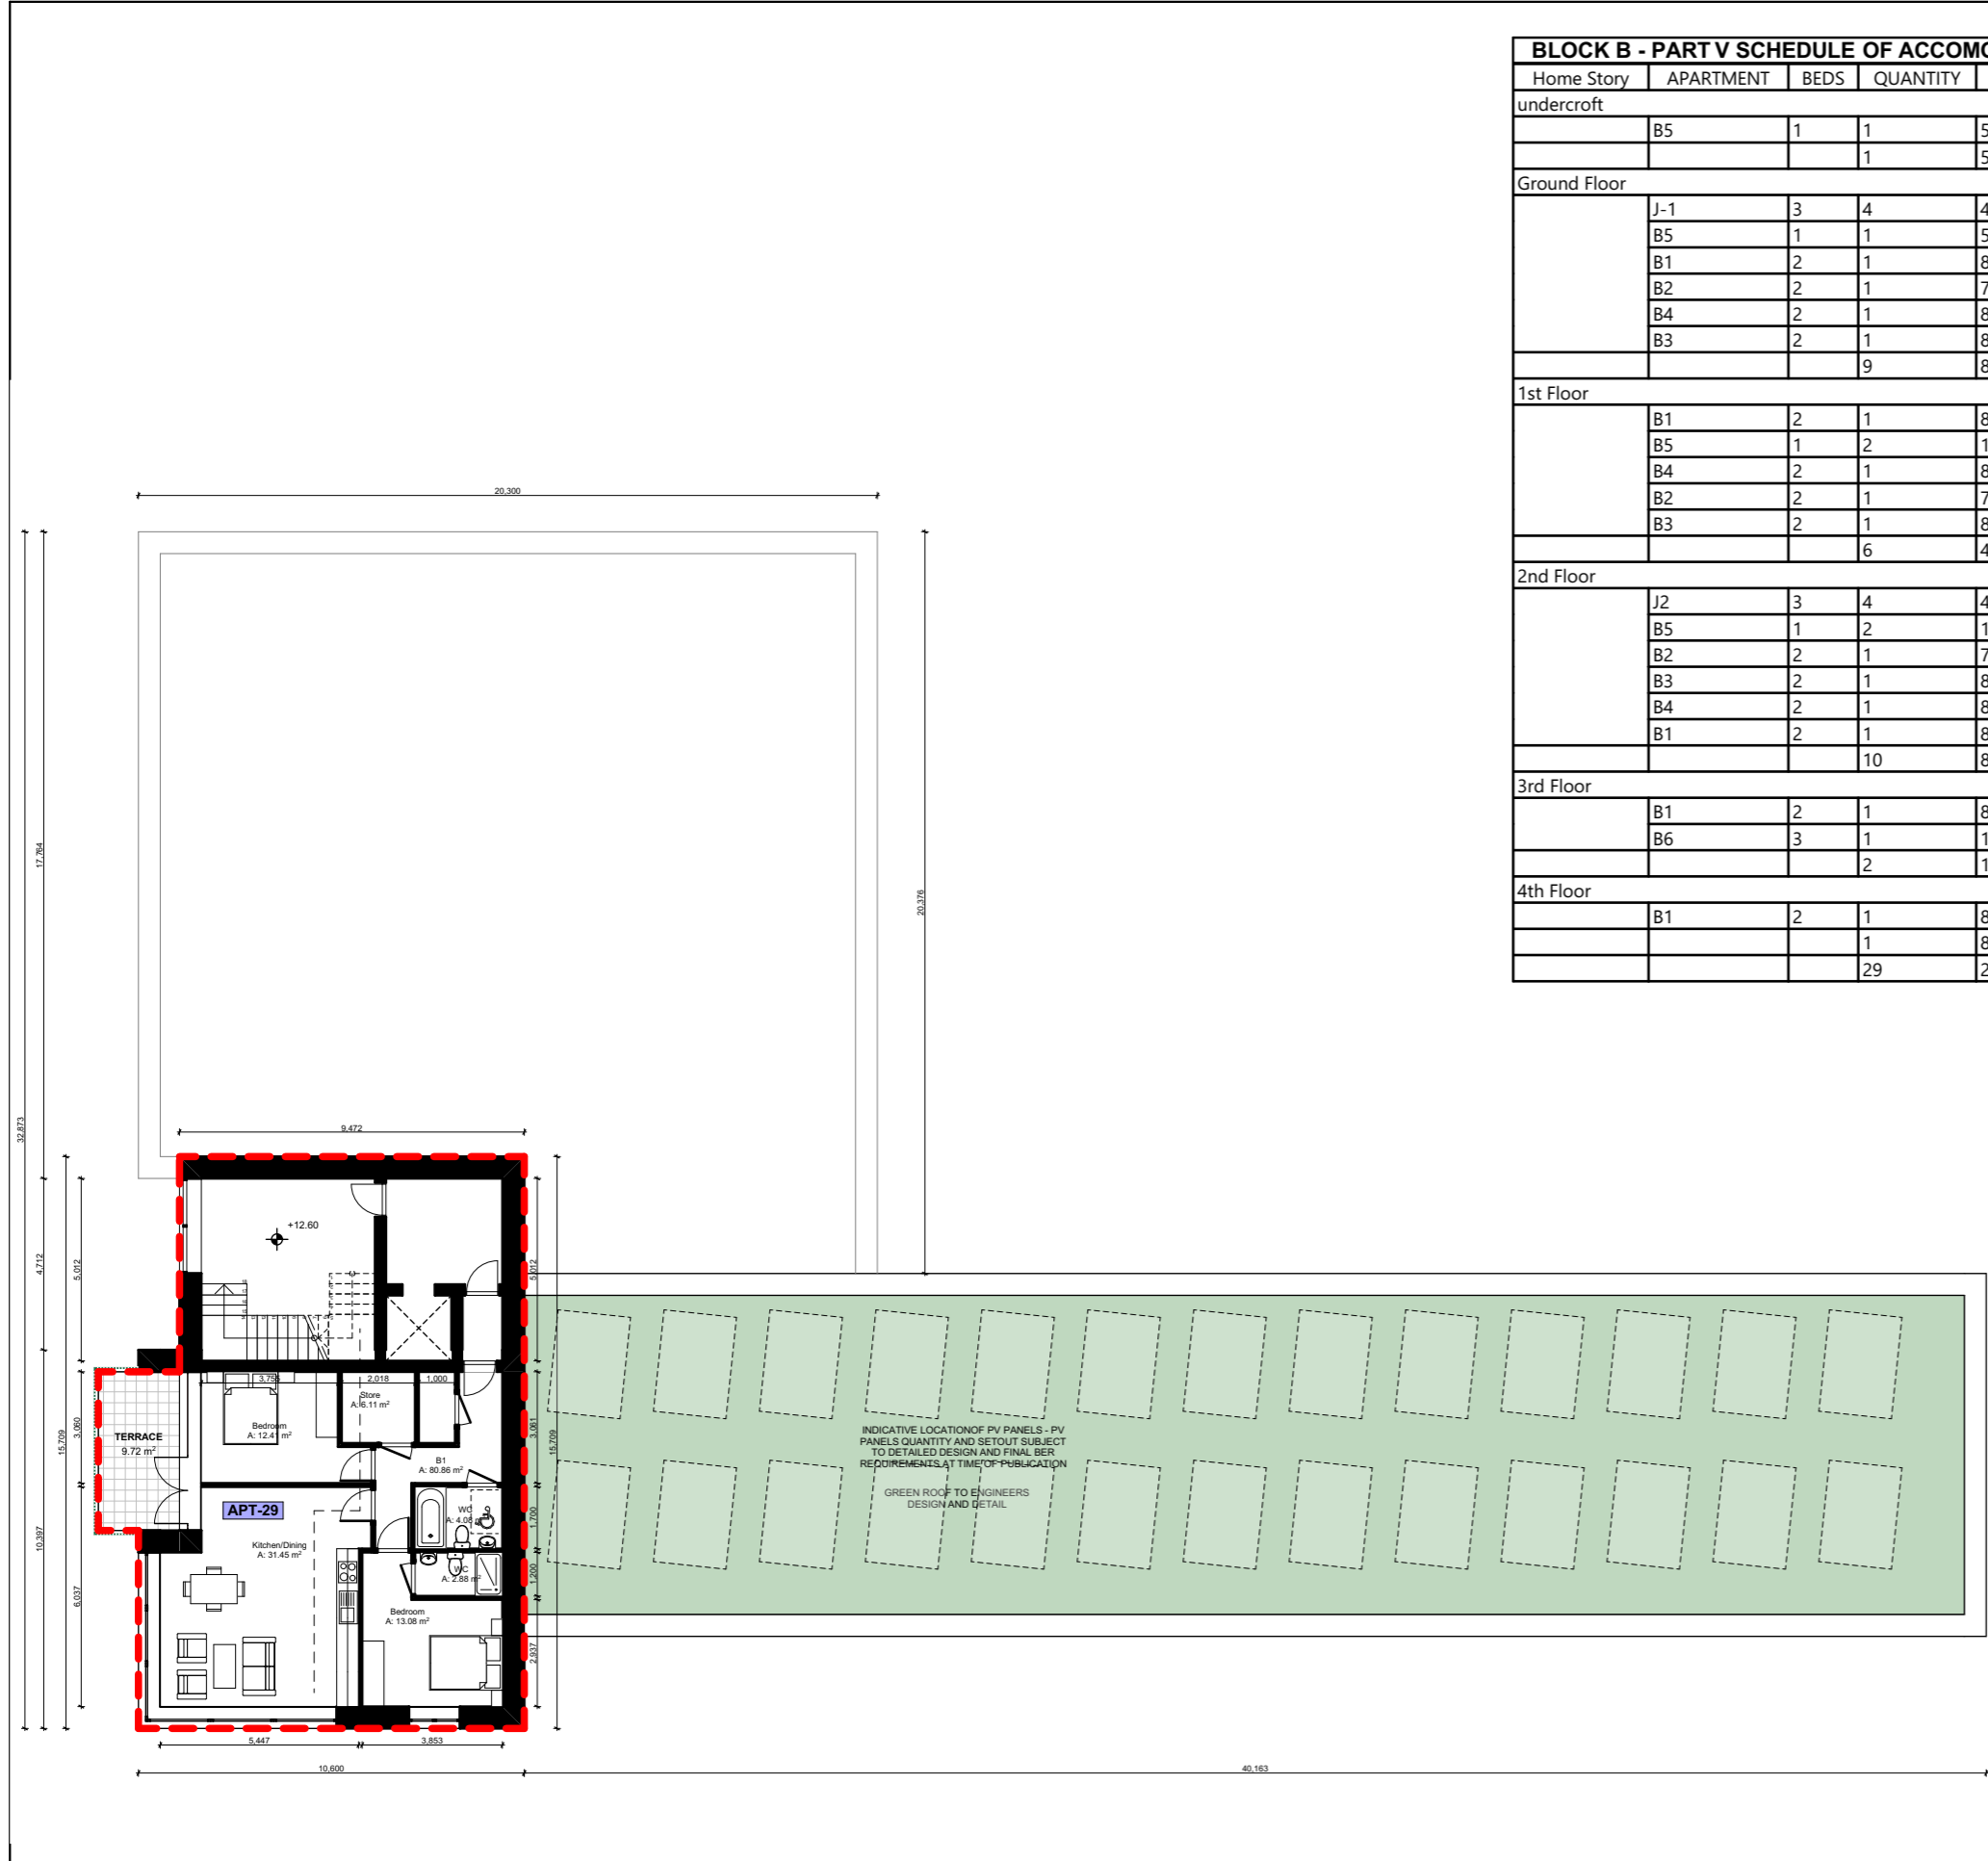

**4TH Floor**  
SCALE 1:200


DAVEY+SMITH ARCHITECTS | 13 SEAPPOINT BUILDING, 44/45 CLONTARF ROAD, CLONTARF, DUBLIN 3 | PH: 01 2447638 | EMAIL: info@davey-smith.com | WEB: www.davey-smith.com



Layout ID:	PV20
Project:	BOHERBOY - PART V - BLOCK B
Drawing Name:	FORTH FLOOR PLAN


Scale:	1:200
Job No:	2006
Series:	PART V
Date:	JUNE 2021
Status:	PLANNING

THIS DRAWING TO BE READ IN CONJUNCTION WITH RELEVANT CONSULTANTS DRAWINGS - NOTIFY ARCHITECTS OF ANY DISCREPANCIES - CHECK DIMENSIONS ON-SITE - USE FIGURE DIMENSIONS ONLY - COPYRIGHT RESERVED FOR DAVEY & SMITH ARCHITECTS LTD.


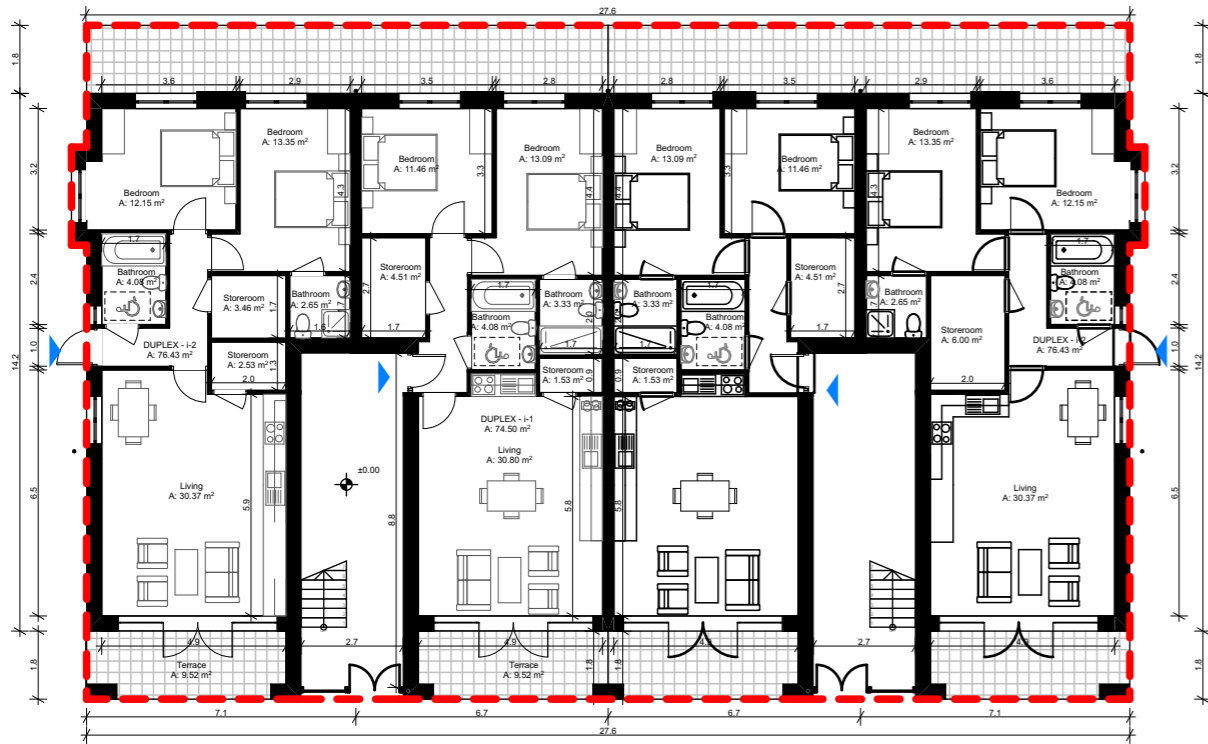


**GROUND FLOOR PLAN**

**1:200**

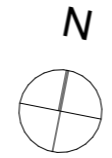


**FIRST FLOOR PLAN**

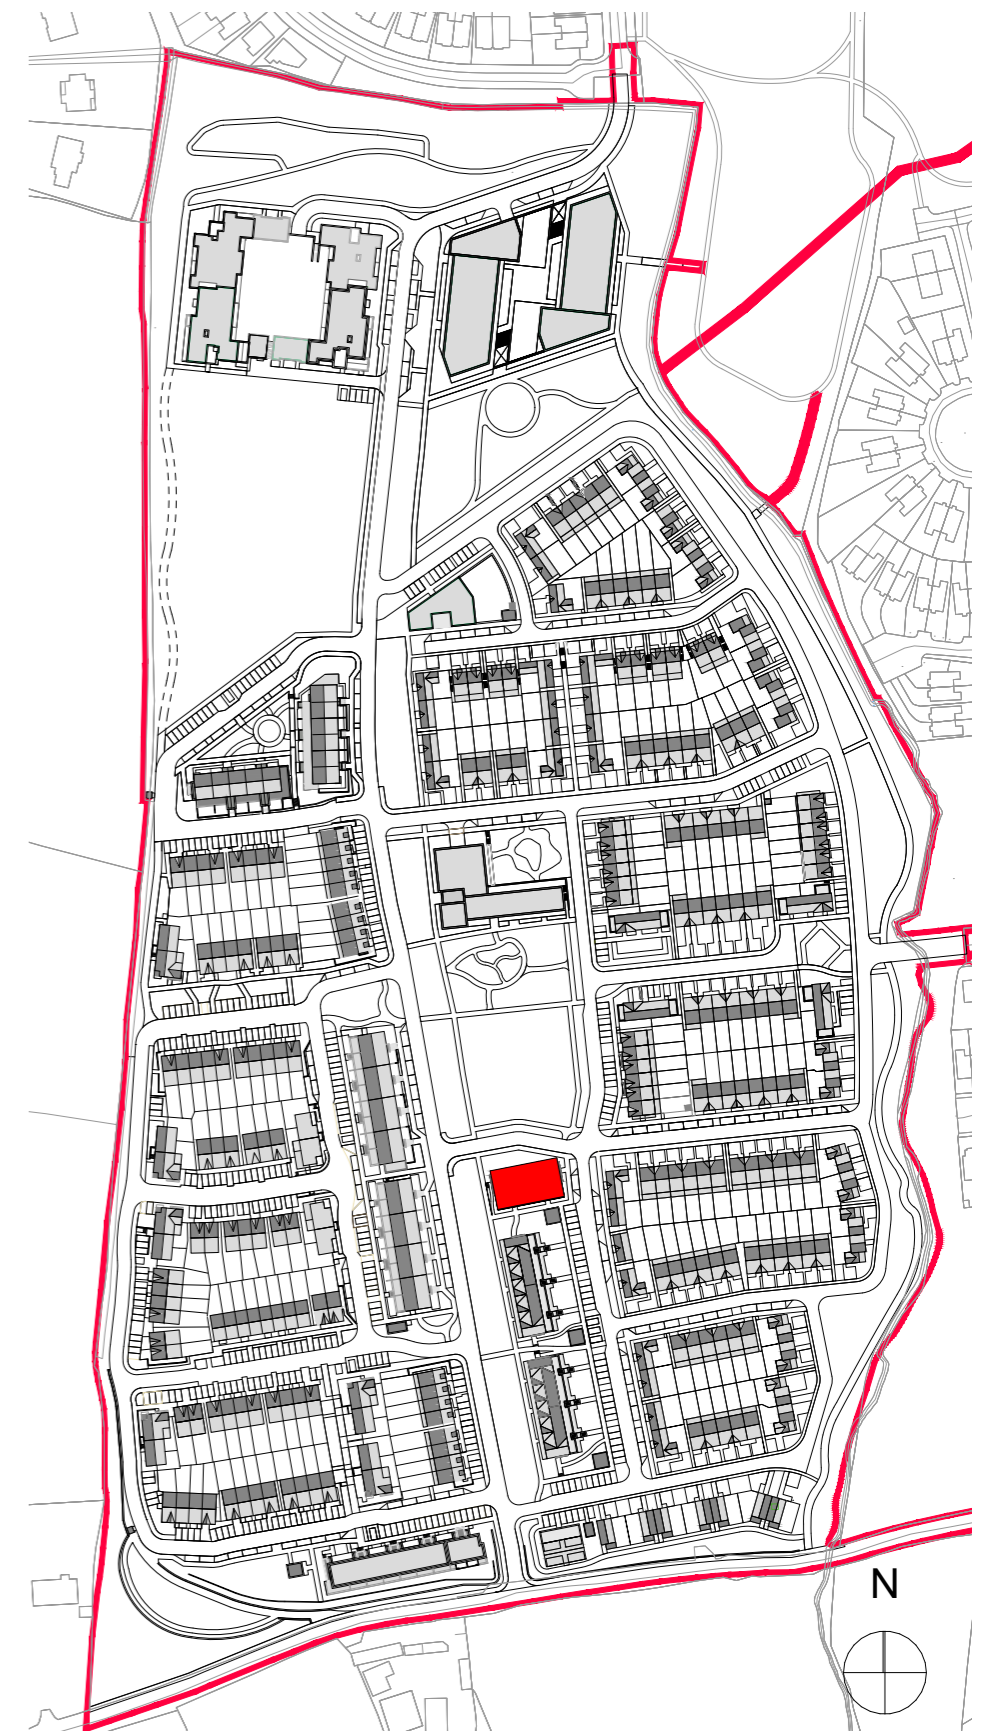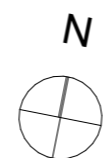

**DUPLEX BLOCK i:**


Unit Type	No	Sq.M	Ref	Bed	Total Sq.M
DUPLEX i1	4	74.50	i1	2 bed	298
DUPLEX i2	2	76.43	i2	2 bed	153
DUPLEX i3	2	75.71	i3	2 bed	151
<b>Sub Total</b>	<b>8</b>				<b>602</b>

Layout ID:	<b>PV21</b>	Scale:	<b>1:200</b>
Project:	<b>BOHERBOY - PART V - DUPLEX BLOCK i</b>	Job No:	<b>2006</b>
Drawing Name:	<b>FLOOR PLANS</b>	Series:	<b>PART V</b>
		Date:	<b>JUNE 2021</b>
		Status:	<b>PLANNING</b>

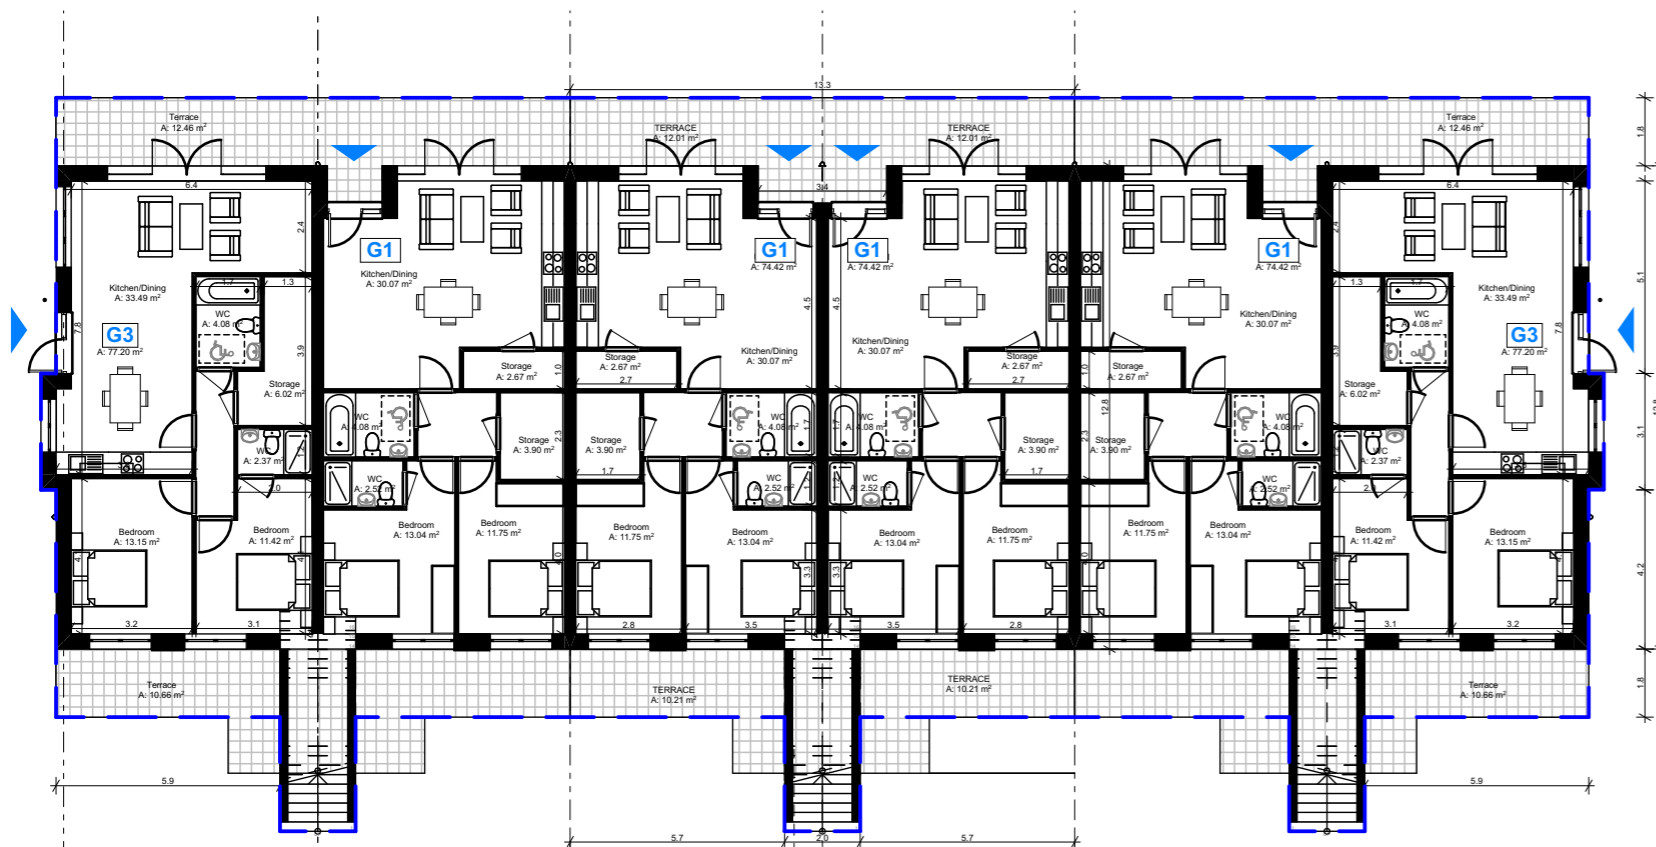

**GROUND FLOOR PLAN**

**1:200**

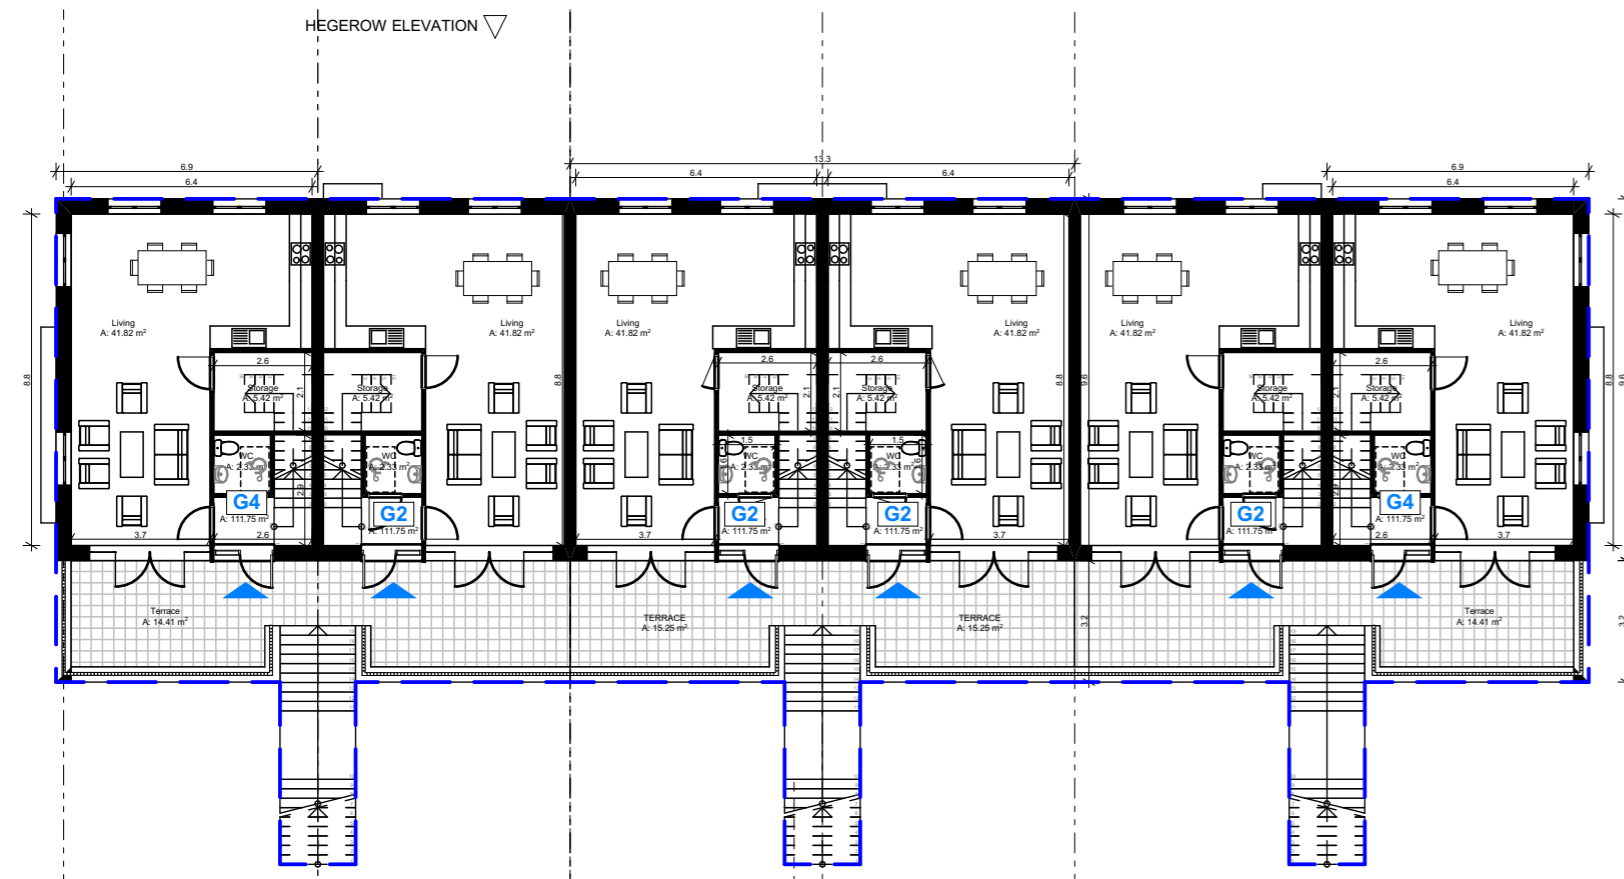

**FIRST FLOOR PLAN**

**1:200**




**DUPLEX BLOCK G:**

Unit Type	No	Sq.M	Ref	Bed	Total Sq.M
DUPLEX G1	4	74.42	G1	2 bed	298
DUPLEX G2	4	111.76	G2	3 bed	447
DUPLEX G3	2	77.20	G3	2 bed	154
DUPLEX G4	2	111.75	G4	3 bed	224
<b>Sub Total</b>	<b>12</b>				<b>1,123</b>

Layout ID:	<b>PV22</b>
Project:	<b>BOHERBOY</b>
Drawing Name:	<b>DUPLEX BLOCK G PLANS</b>


Scale:	<b>AS SHOWN</b>
Job No:	<b>2006</b>
Series:	<b>PART V</b>
Date:	<b>SEPT 2021</b>
Status:	<b>PLANNING</b>



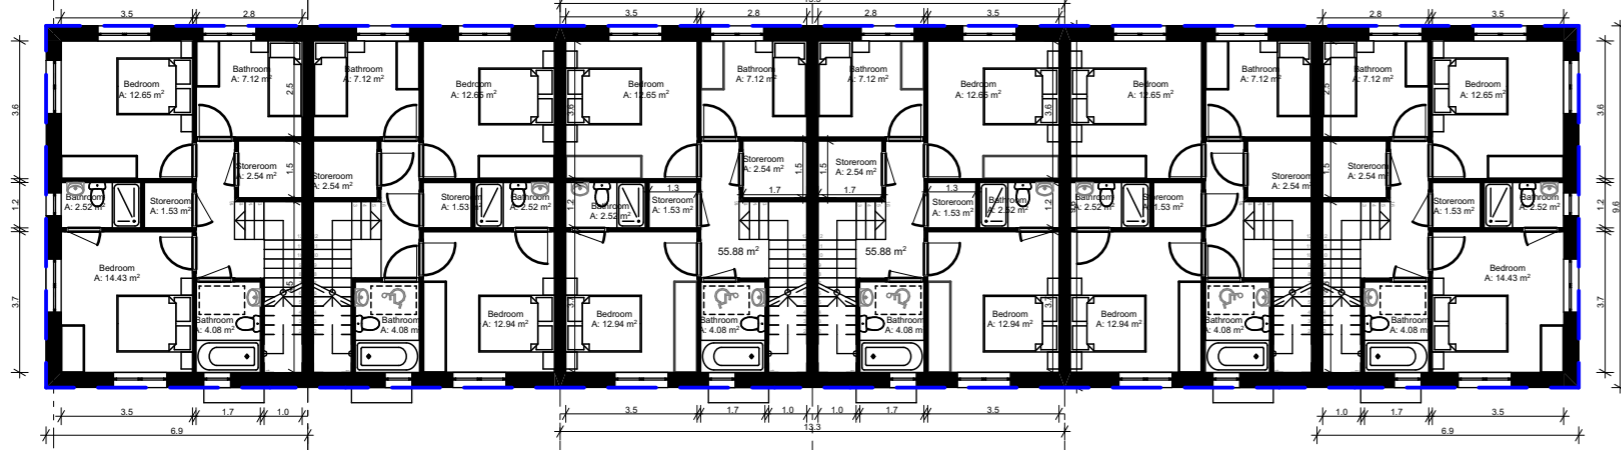


SECOND FLOOR PLAN

1:200


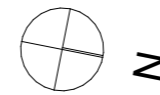


HEGEROW ELEVATION ▽

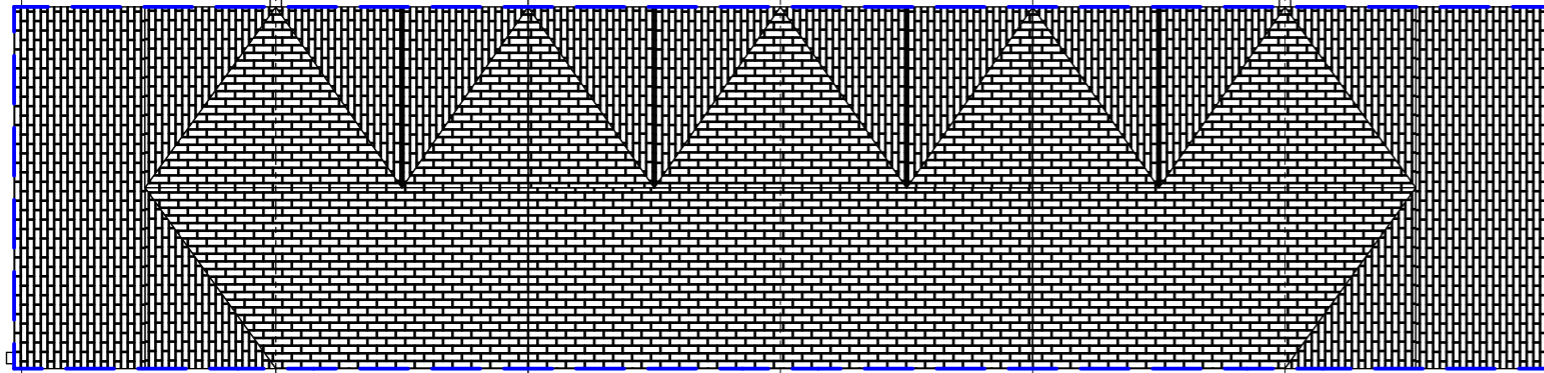

ROOF PLAN

1:200

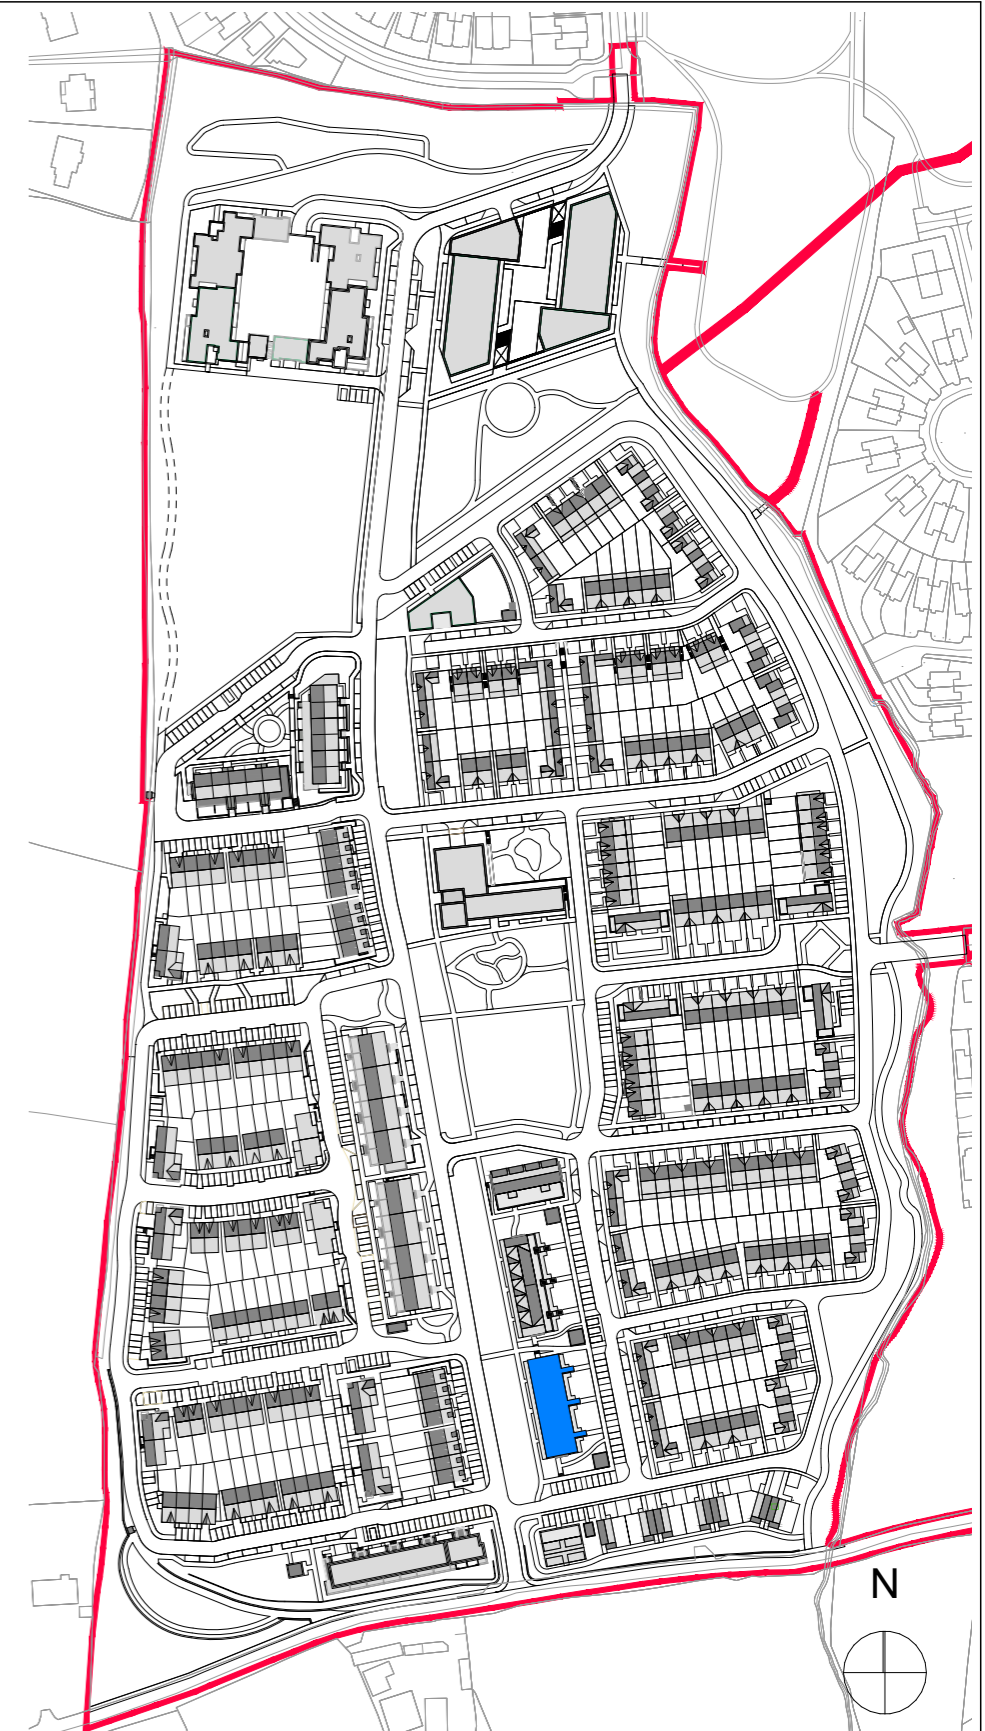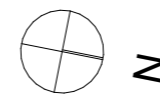


**DUPLEX BLOCK G:**

Unit Type	No	Sq.M	Ref	Bed	Total Sq.M
DUPLEX G1	4	74.42	G1	2 bed	298
DUPLEX G2	4	111.76	G2	3 bed	447
DUPLEX G3	2	77.20	G3	2 bed	154
DUPLEX G4	2	111.75	G4	3 bed	224
<b>Sub Total</b>	<b>12</b>				<b>1,123</b>



Layout ID:	PV23
Project:	BOHERBOY
Drawing Name:	DUPLEX BLOCK G PLANS

Scale:	AS SHOWN
Job No:	2006
Series:	PART V
Date:	SEPT 2021
Status:	PLANNING

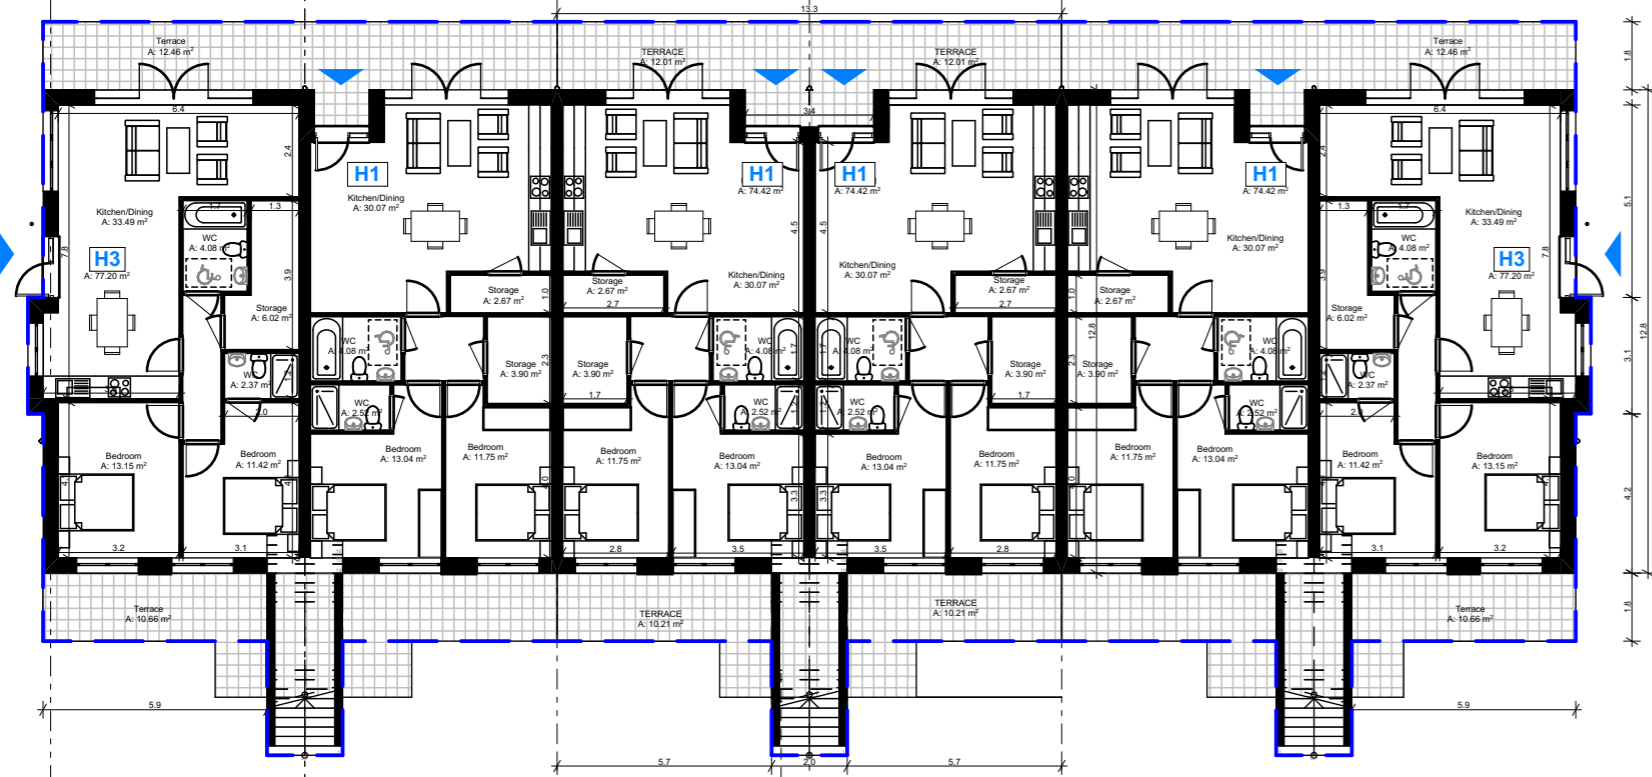


**GROUND FLOOR PLAN**

**1:200**

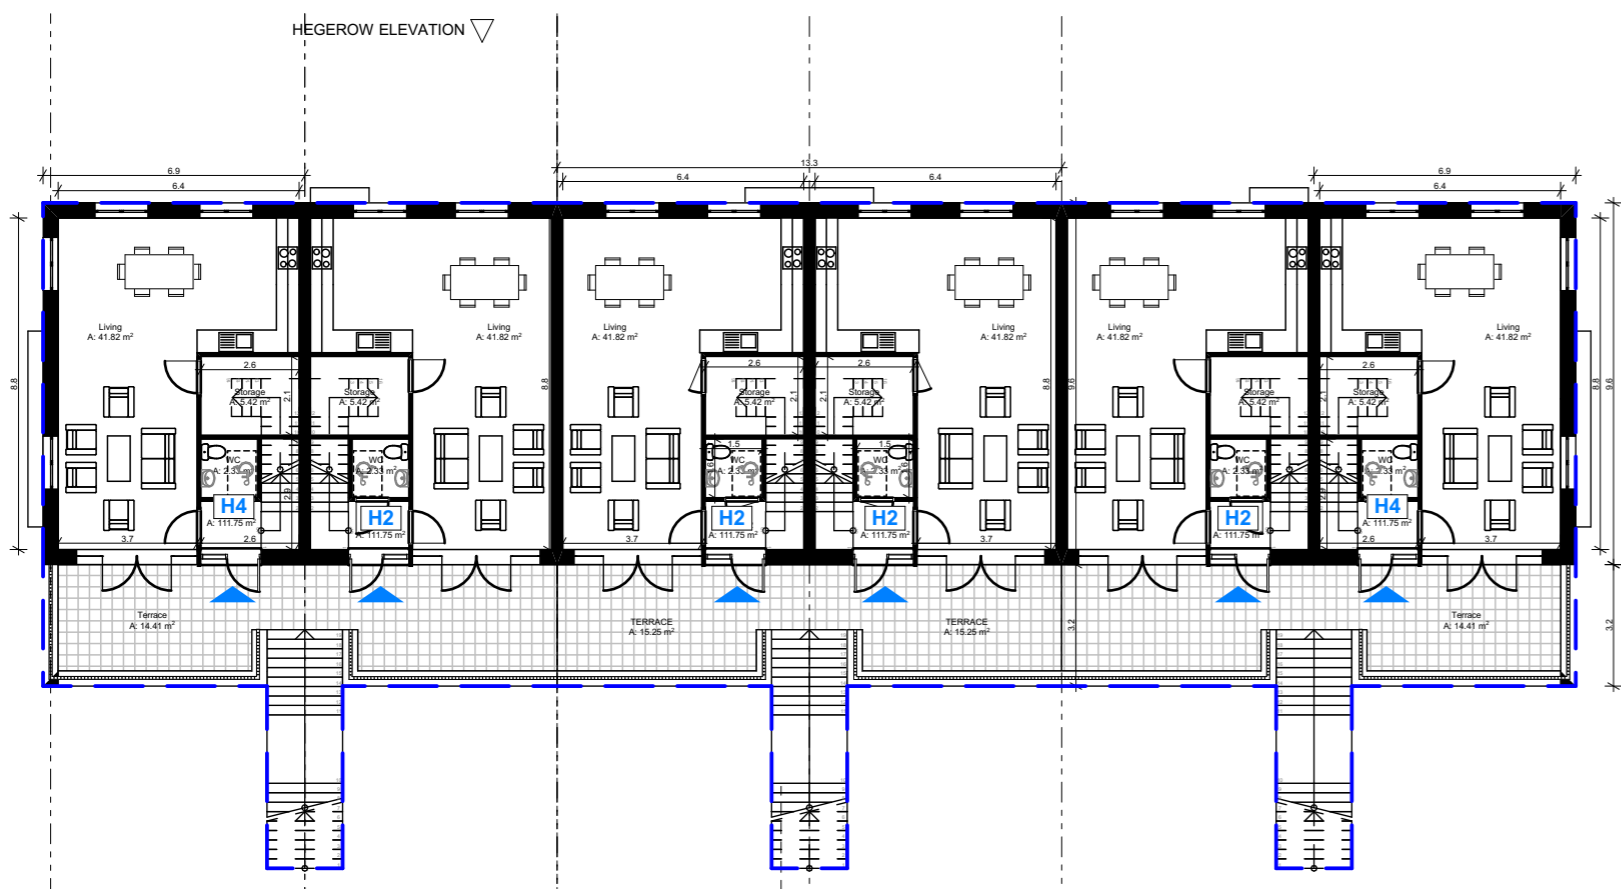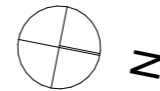


**FIRST FLOOR PLAN**

**1:200**

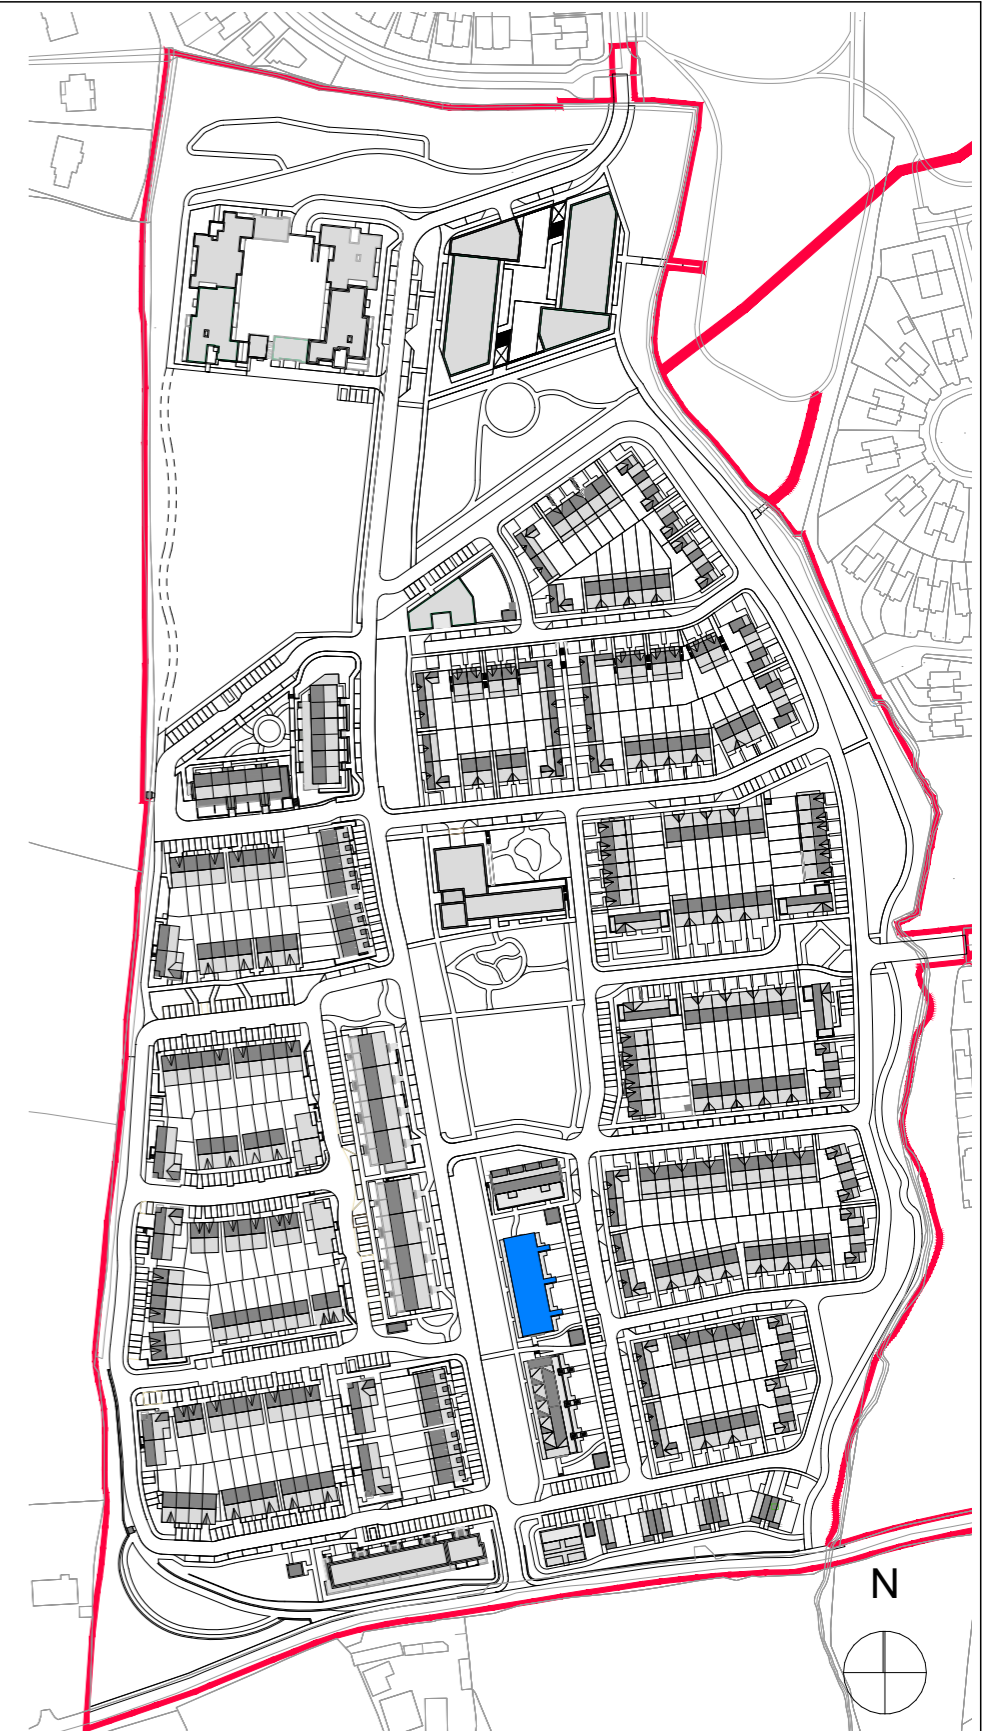


**DUPLEX BLOCK H:**

Unit Type	No	Sq.M	Ref	Bed	Total Sq.M
DUPLEX H1	4	74.42	H1	2 bed	298
DUPLEX H2	4	111.76	H2	3 bed	447
DUPLEX H3	2	77.20	H3	2 bed	154
DUPLEX H4	2	111.75	H4	3 bed	224
<b>Sub Total</b>	<b>12</b>				<b>1,123</b>

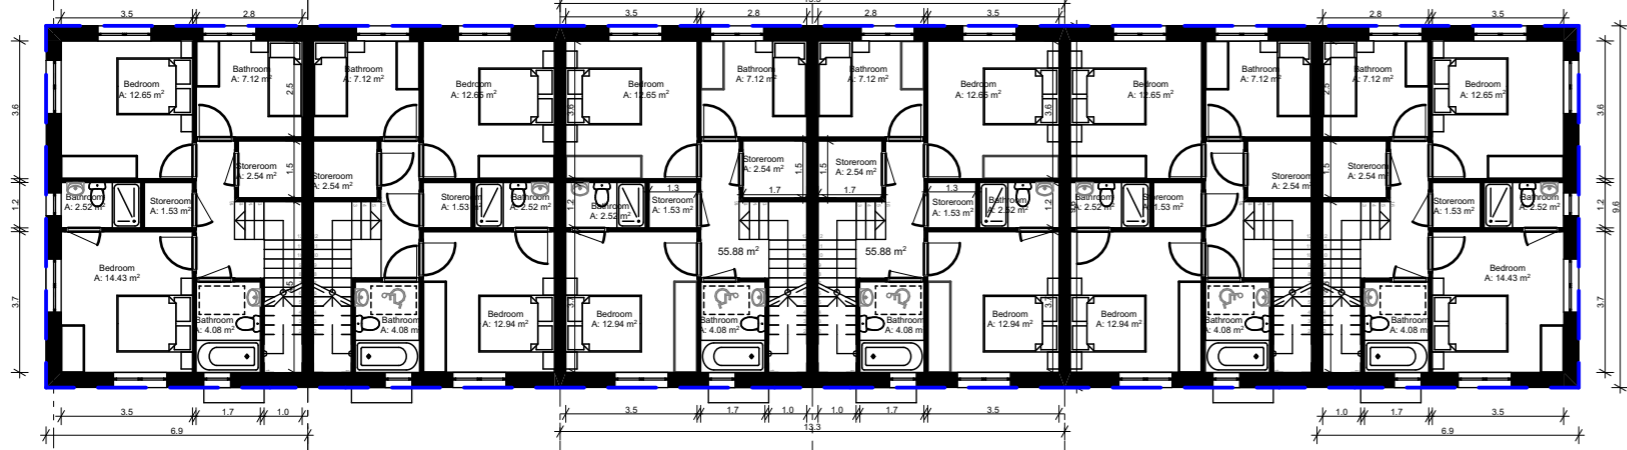


SECOND FLOOR PLAN

1:200


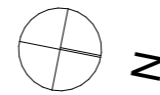


HEGEROW ELEVATION ▽

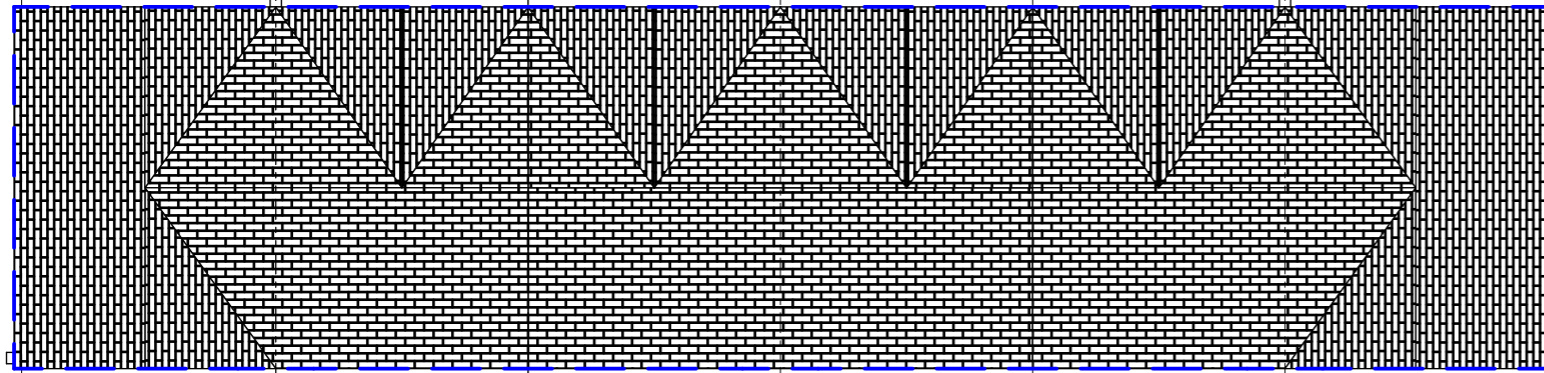

ROOF PLAN


1:200

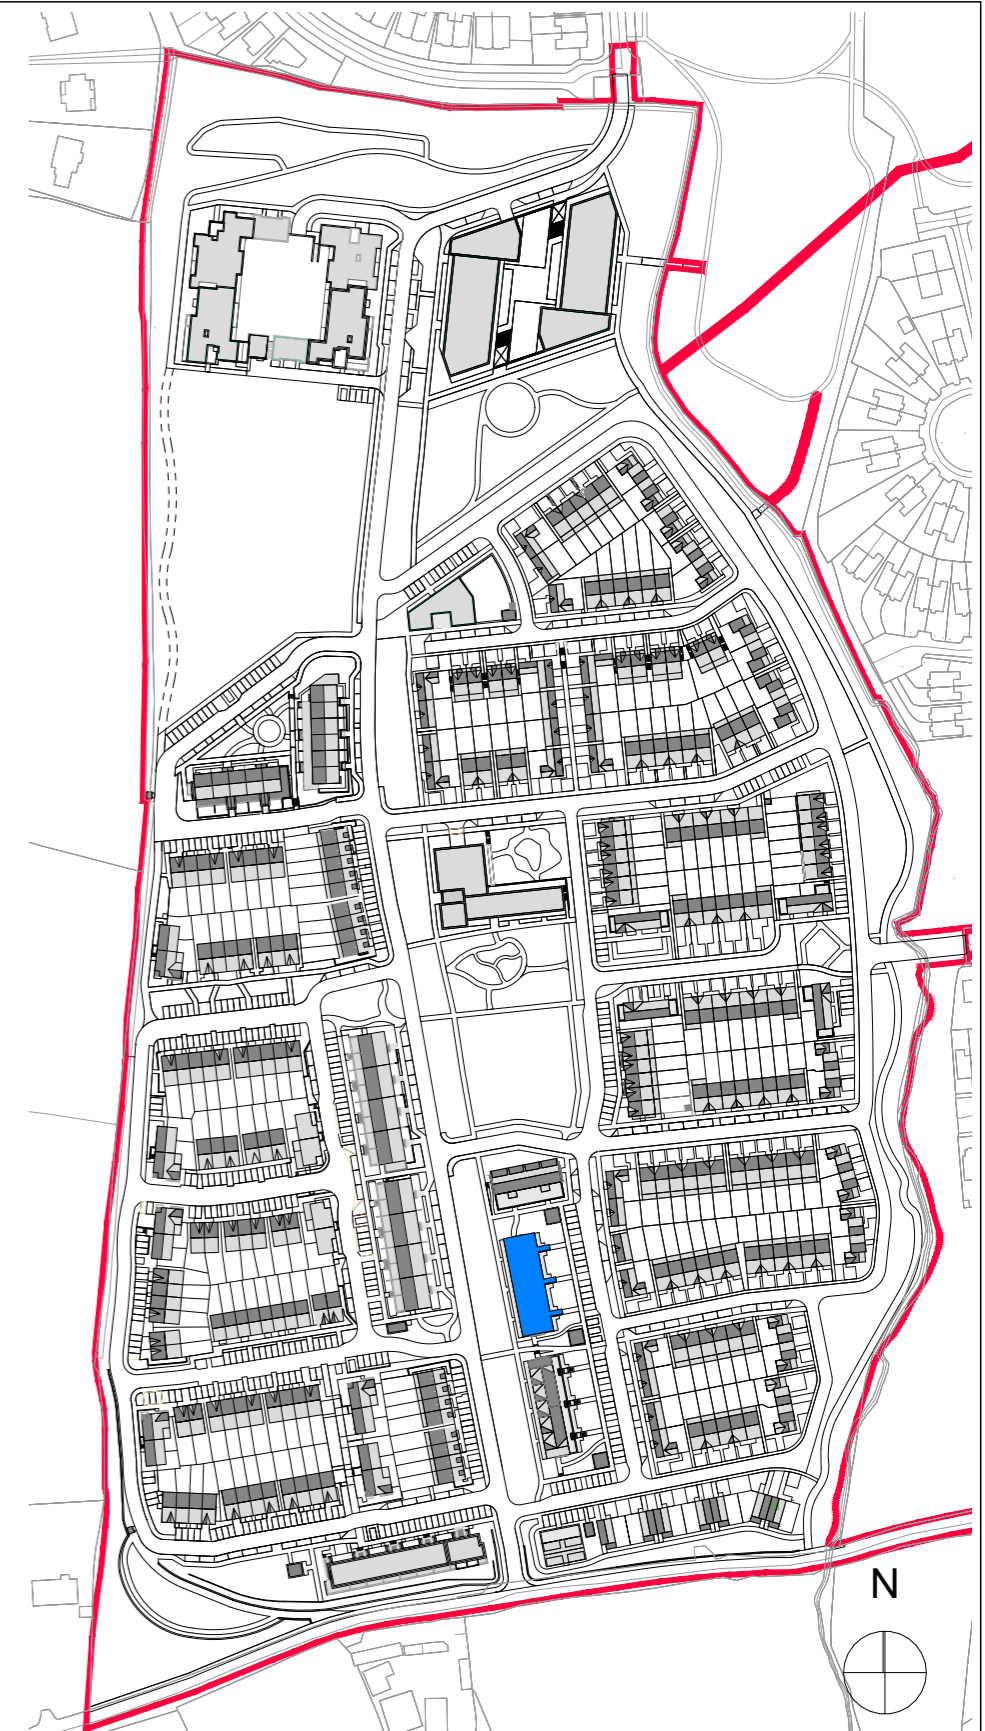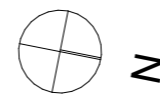


**DUPLEX BLOCK H:**

Unit Type	No	Sq.M	Ref	Bed	Total Sq.M
DUPLEX H1	4	74.42	H1	2 bed	298
DUPLEX H2	4	111.76	H2	3 bed	447
DUPLEX H3	2	77.20	H3	2 bed	154
DUPLEX H4	2	111.75	H4	3 bed	224
<b>Sub Total</b>	<b>12</b>				<b>1,123</b>


Layout ID:	PV25	Scale:	AS SHOWN
Project:	BOHERBOY	Job No:	2006
Drawing Name:	DUPLEX BLOCK H PLANS	Series:	PART V
		Date:	SEPT 2021
		Status:	PLANNING

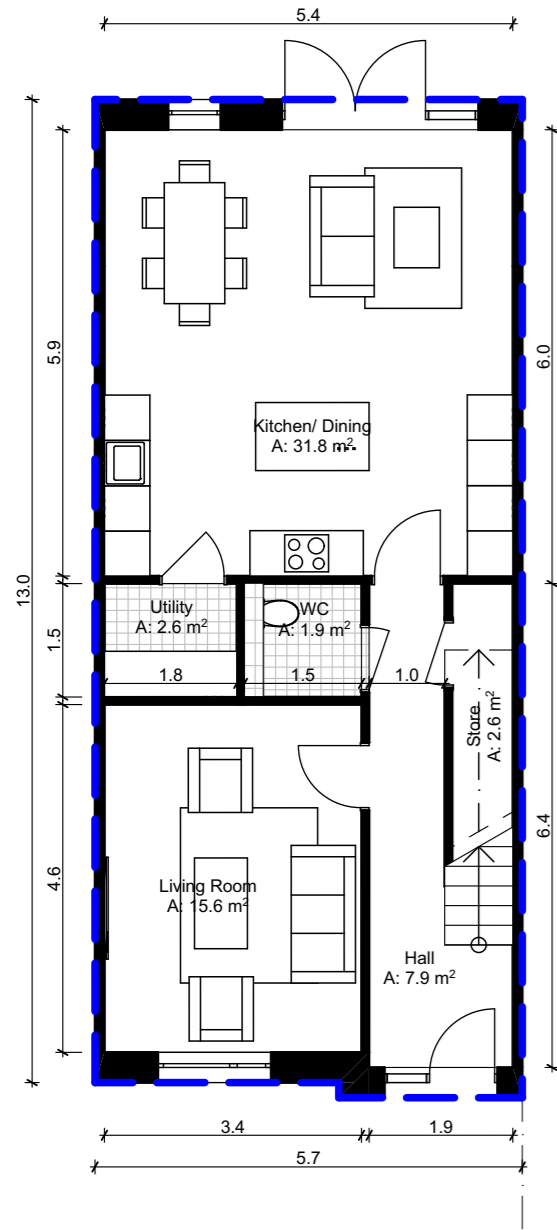

1:100 Ground Floor

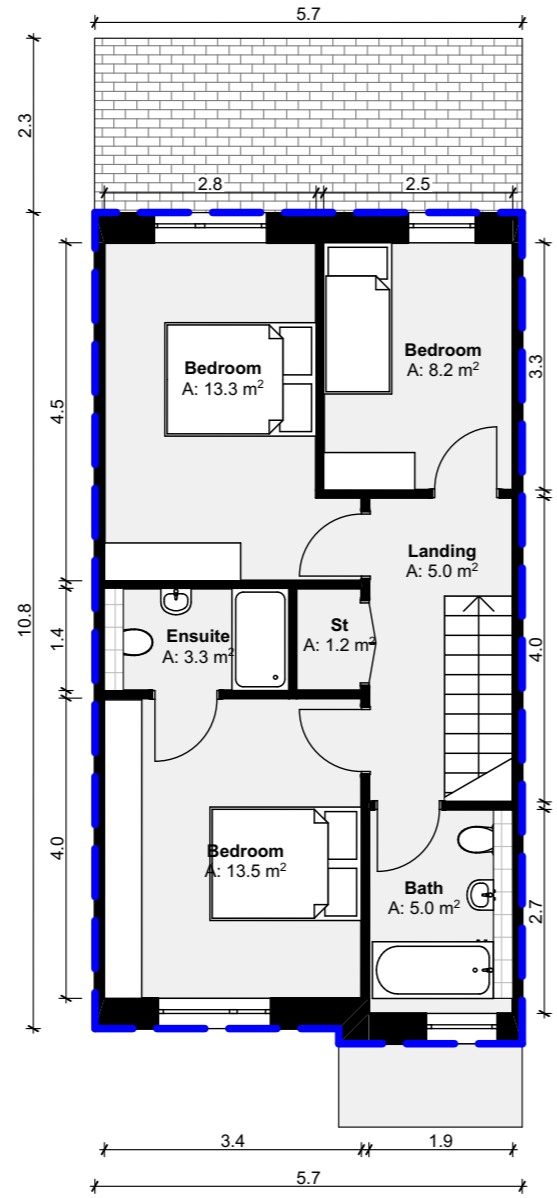


1:100 First Floor

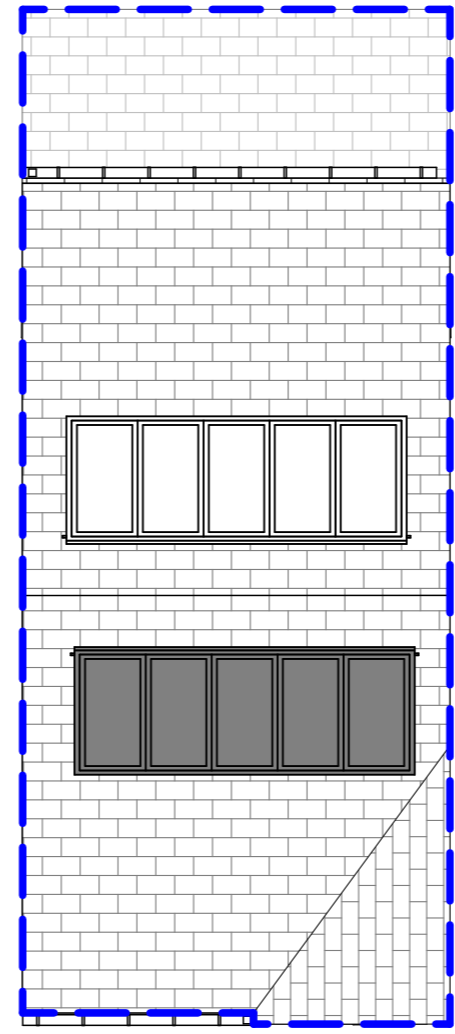

1:100 Roof Plan




4no. B TYPES - 3 BED  
120m<sup>2</sup>

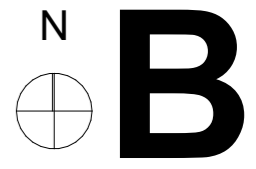


REFER TO SPECIFIC UNIT ON SITEPLAN FOR NORTH ORIENTAION

Layout ID:	PV26
Project:	BOHERBOY - PART V - HOUSE B
Drawing Name:	PLANS


Scale:	AS SHOWN
Job No:	2006
Series:	PART V
Date:	SEPT 2021
Status:	PLANNING

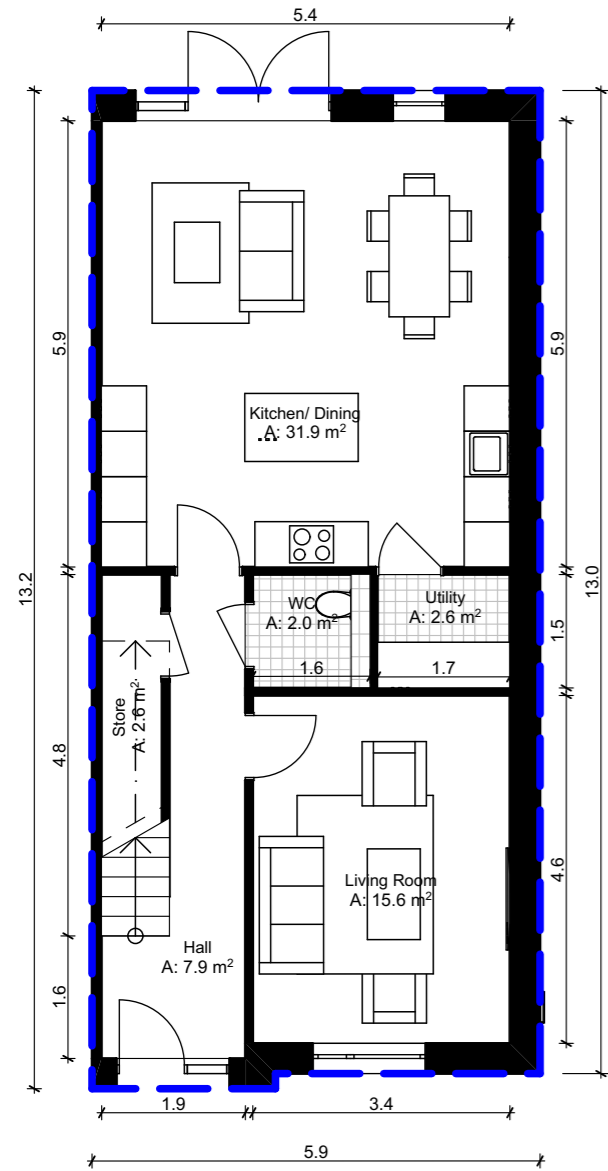


1:100 Ground Floor

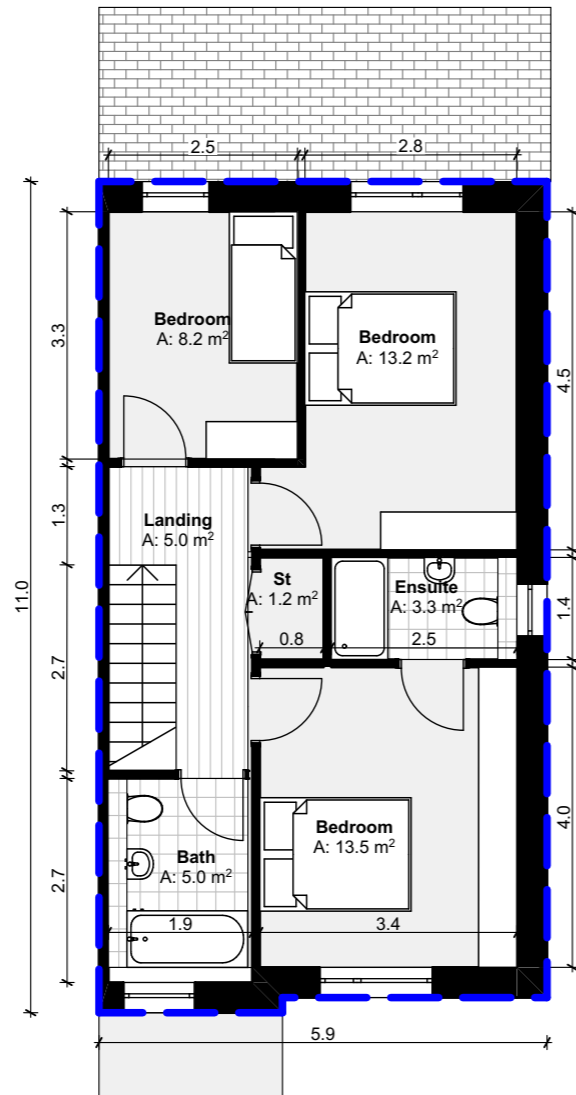


1:100 First Floor

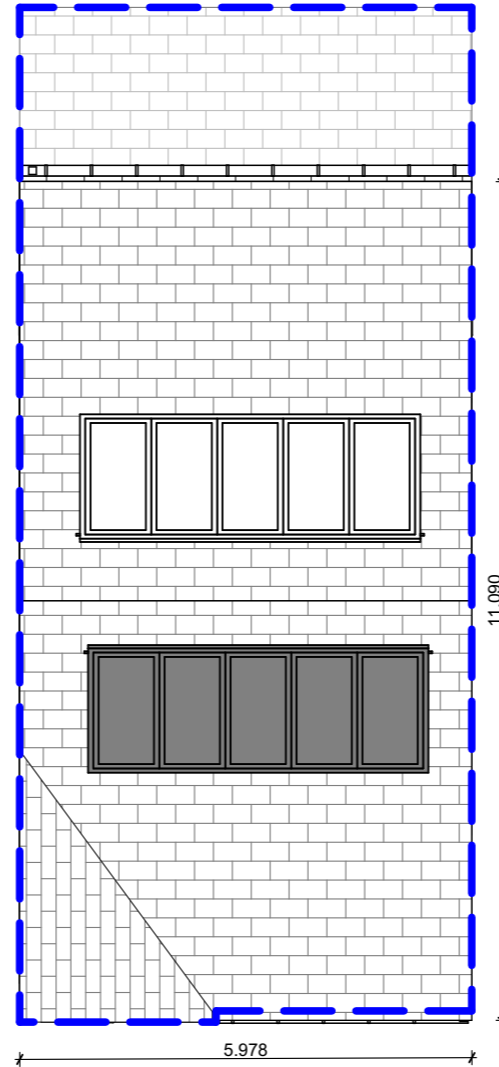

1:100 Roof Plan

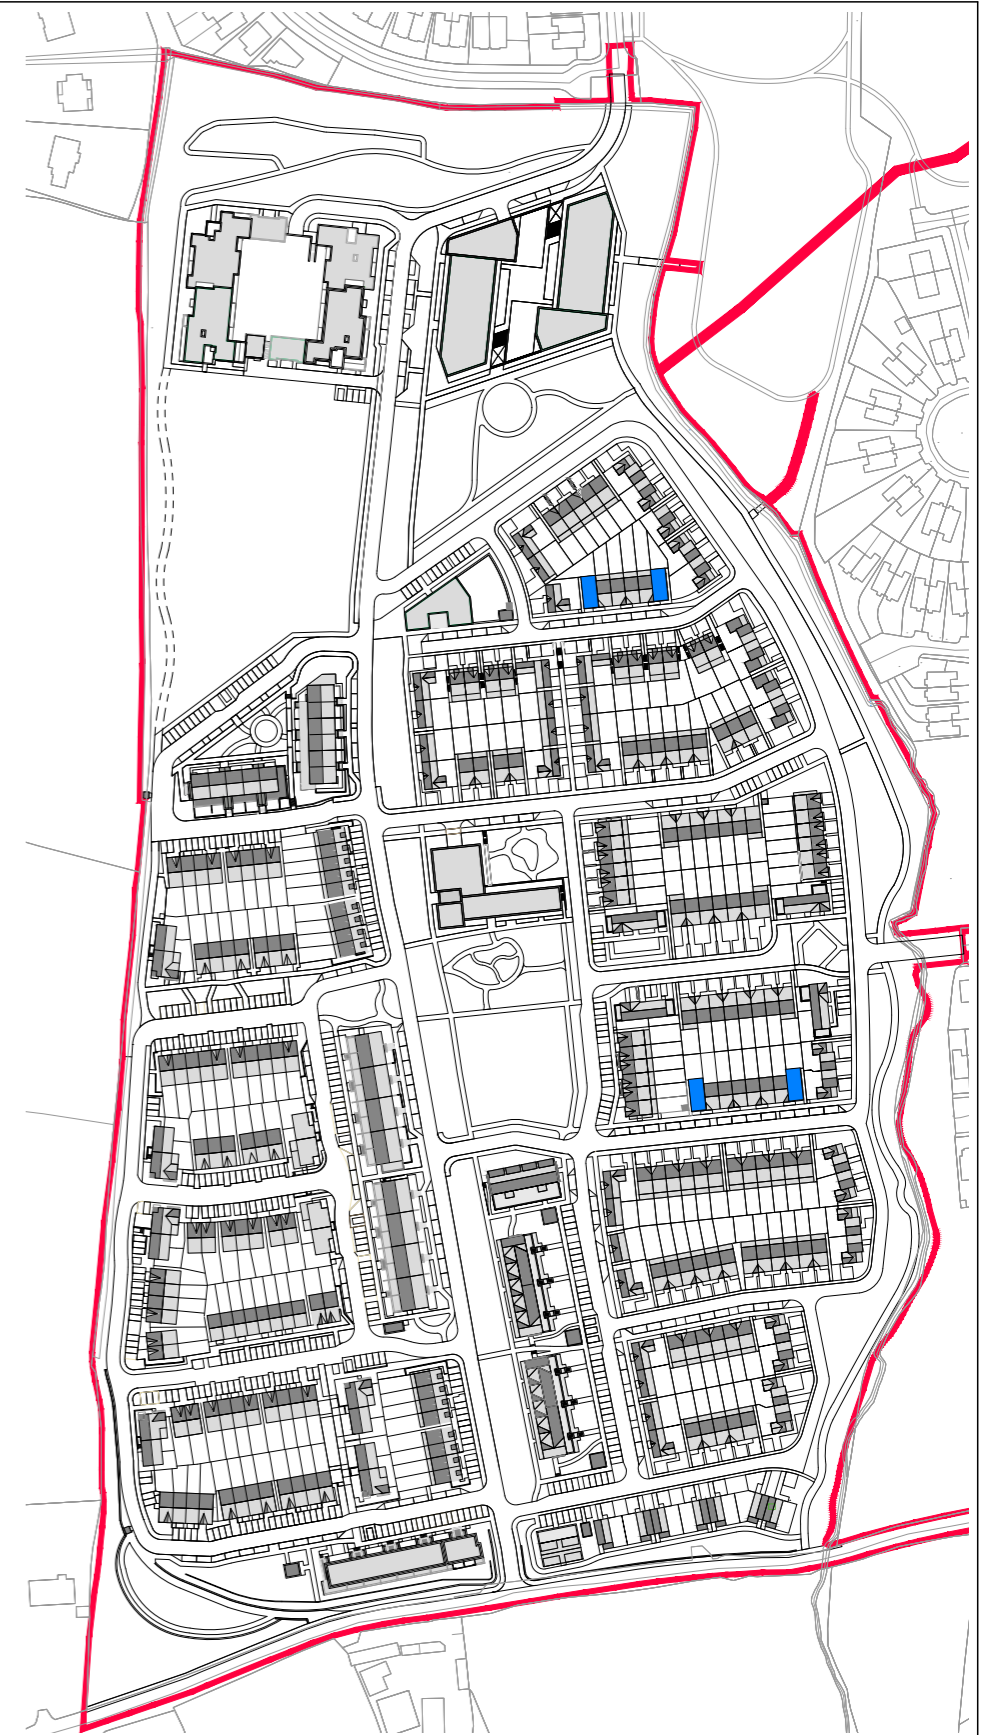


4no. B1 TYPES - 3 BED  
120m<sup>2</sup>

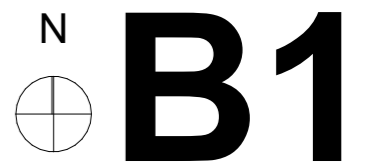


REFER TO SPECIFIC UNIT ON SITEPLAN FOR NORTH ORIENTAION

Layout ID:	PV27
Project:	BOHERBOY - PART V - HOUSE B1
Drawing Name:	PLANS


Scale:	AS SHOWN
Job No:	2006
Series:	PART V
Date:	SEPT 2021
Status:	PLANNING

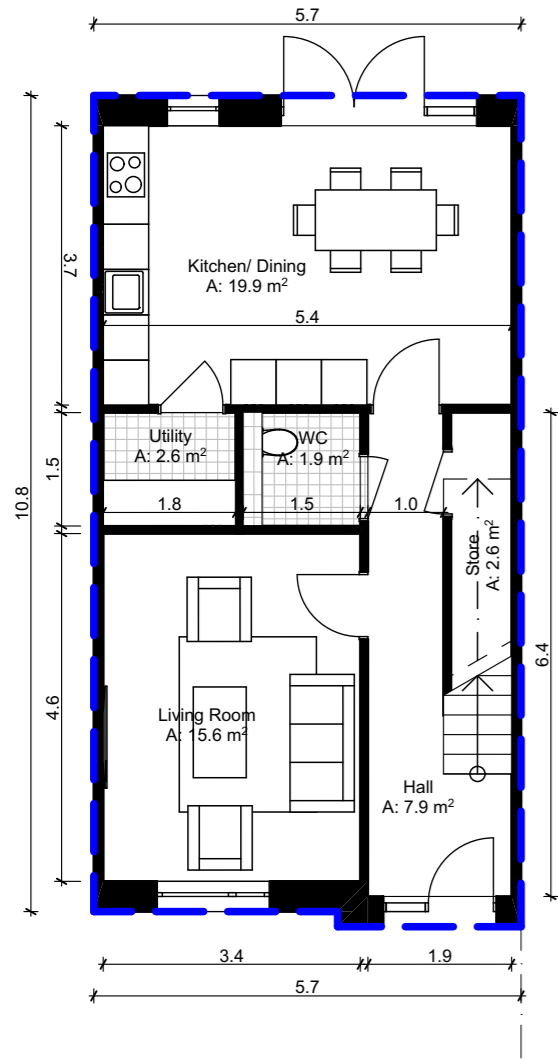


1:100 Ground Floor

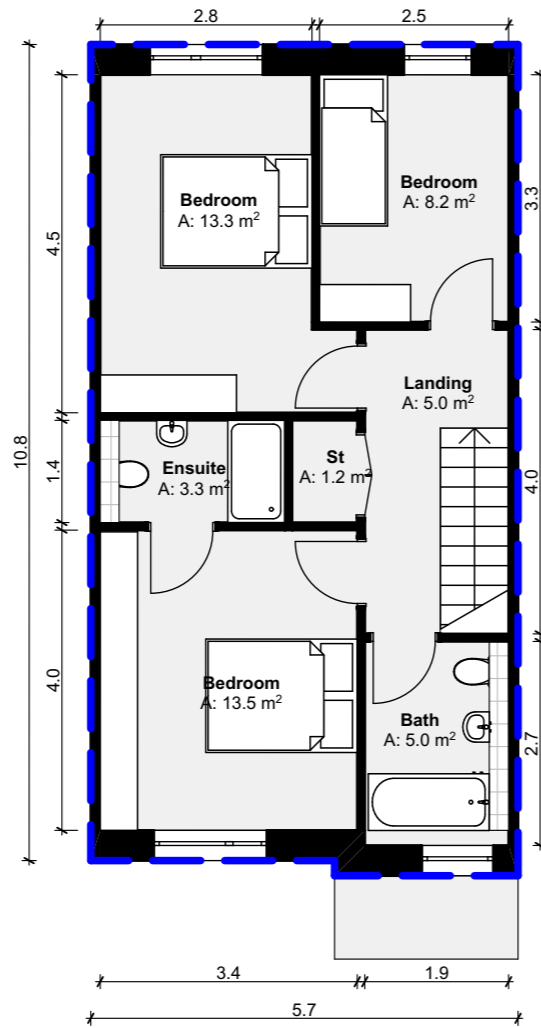

1:100 First Floor

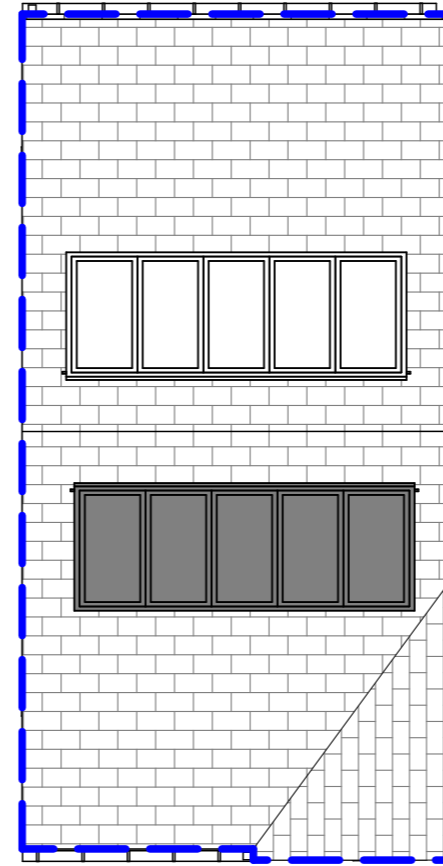

1:100 Roof Plan

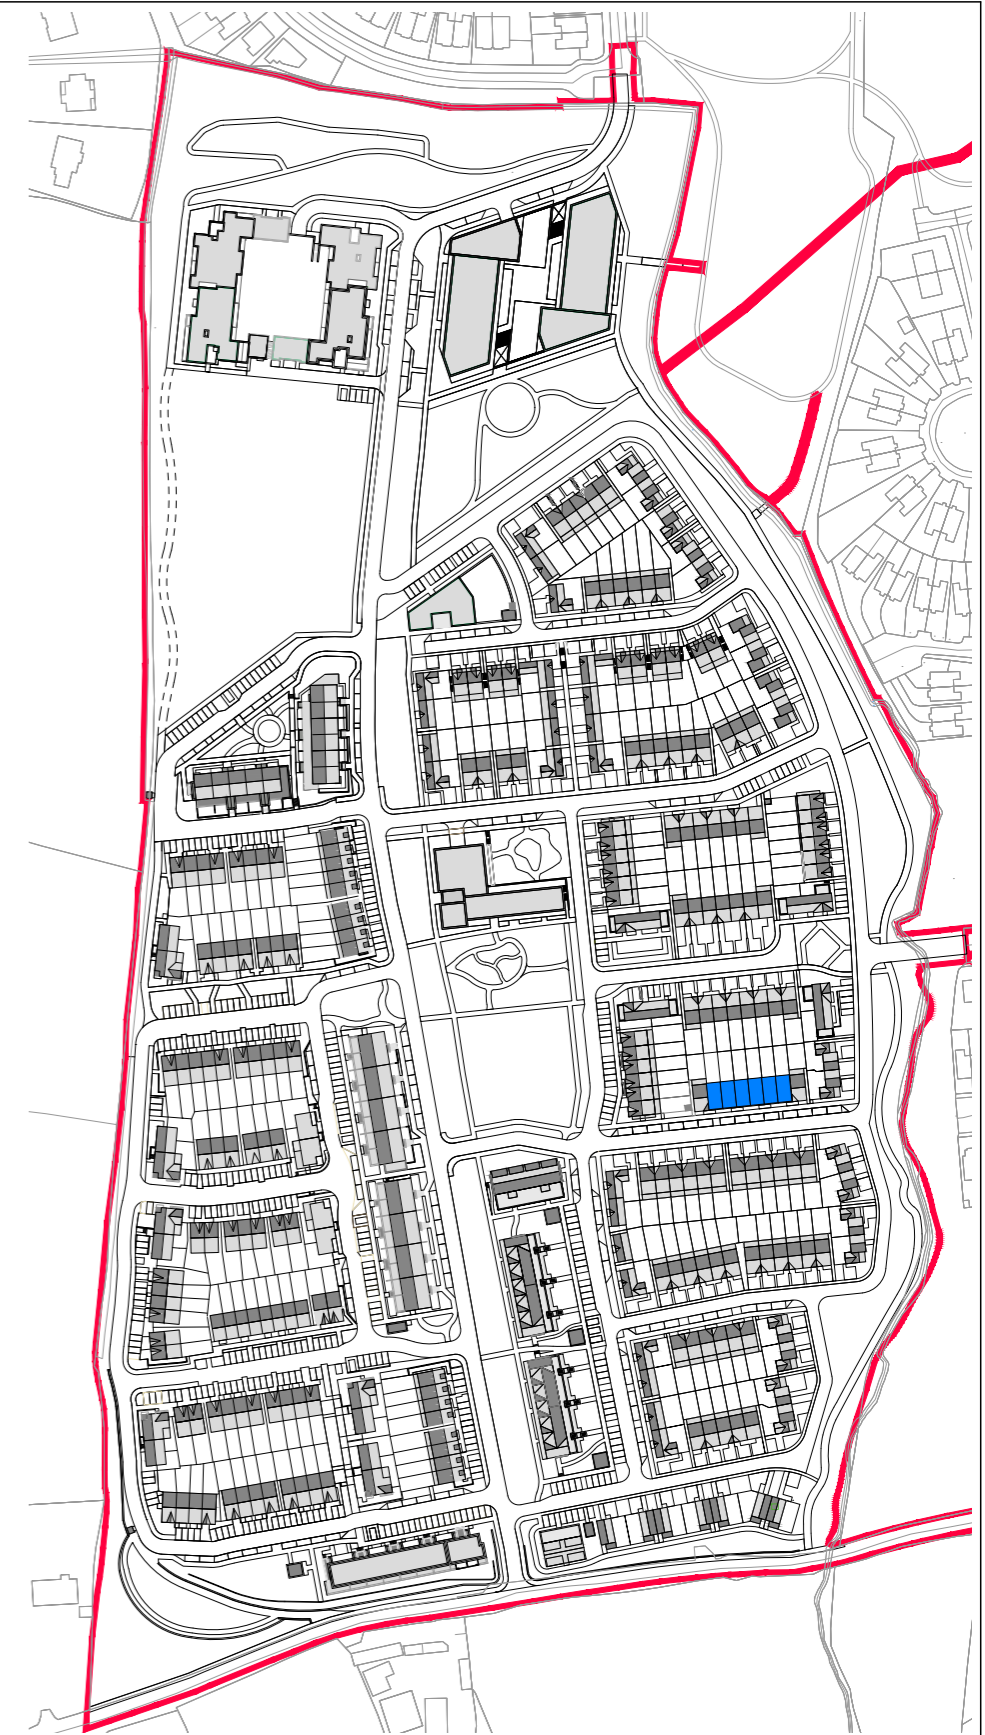

6no. B2 TYPES - 3 BED  
108m<sup>2</sup>



REFER TO SPECIFIC UNIT ON SITEPLAN FOR NORTH ORIENTAION


Layout ID:	PV28	Scale:	AS SHOWN
Project:	BOHERBOY - PART V - HOUSE B2	Job No:	2006
Drawing Name:	PLANS	Series:	PART V
		Date:	SEPT 2021
		Status:	PLANNING