
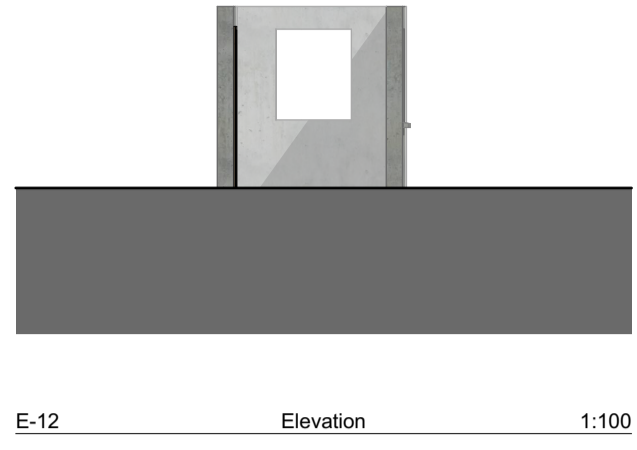
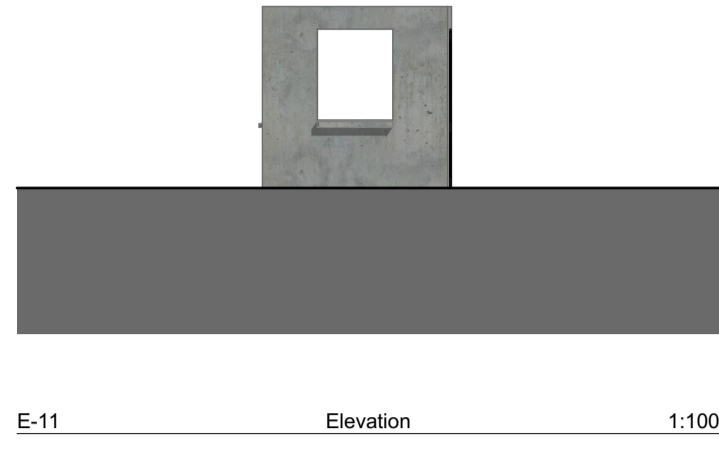
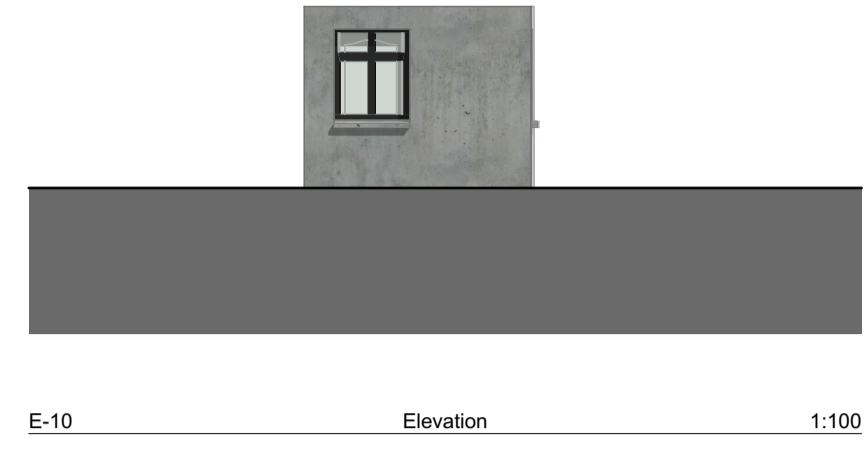



BUILDING C

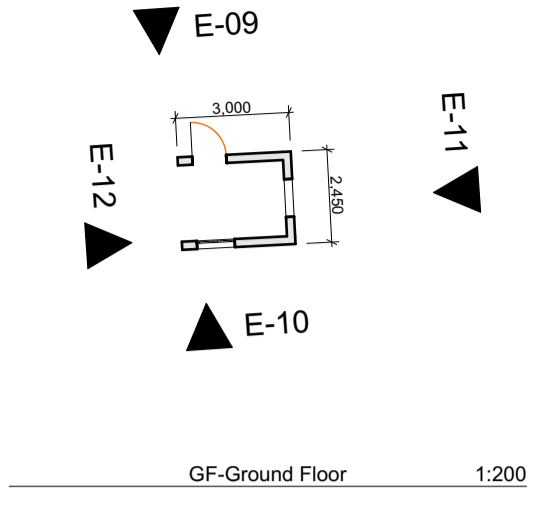

Do not scale from this drawing.
Use figured dimensions only.
All errors and omissions to be reported to the Architect.
This drawing is to be read in conjunction with relevant consultant's drawings.
All dimensions are in millimetres and all levels are in meters to match Datums unless otherwise noted.
This drawing is for planning purposes only and not for construction.
This drawing or design may not be reproduced without permission.
Refer to siteplan for finished floor levels, orientation & handing.



Image of Building C - Vacant, Derelict Building

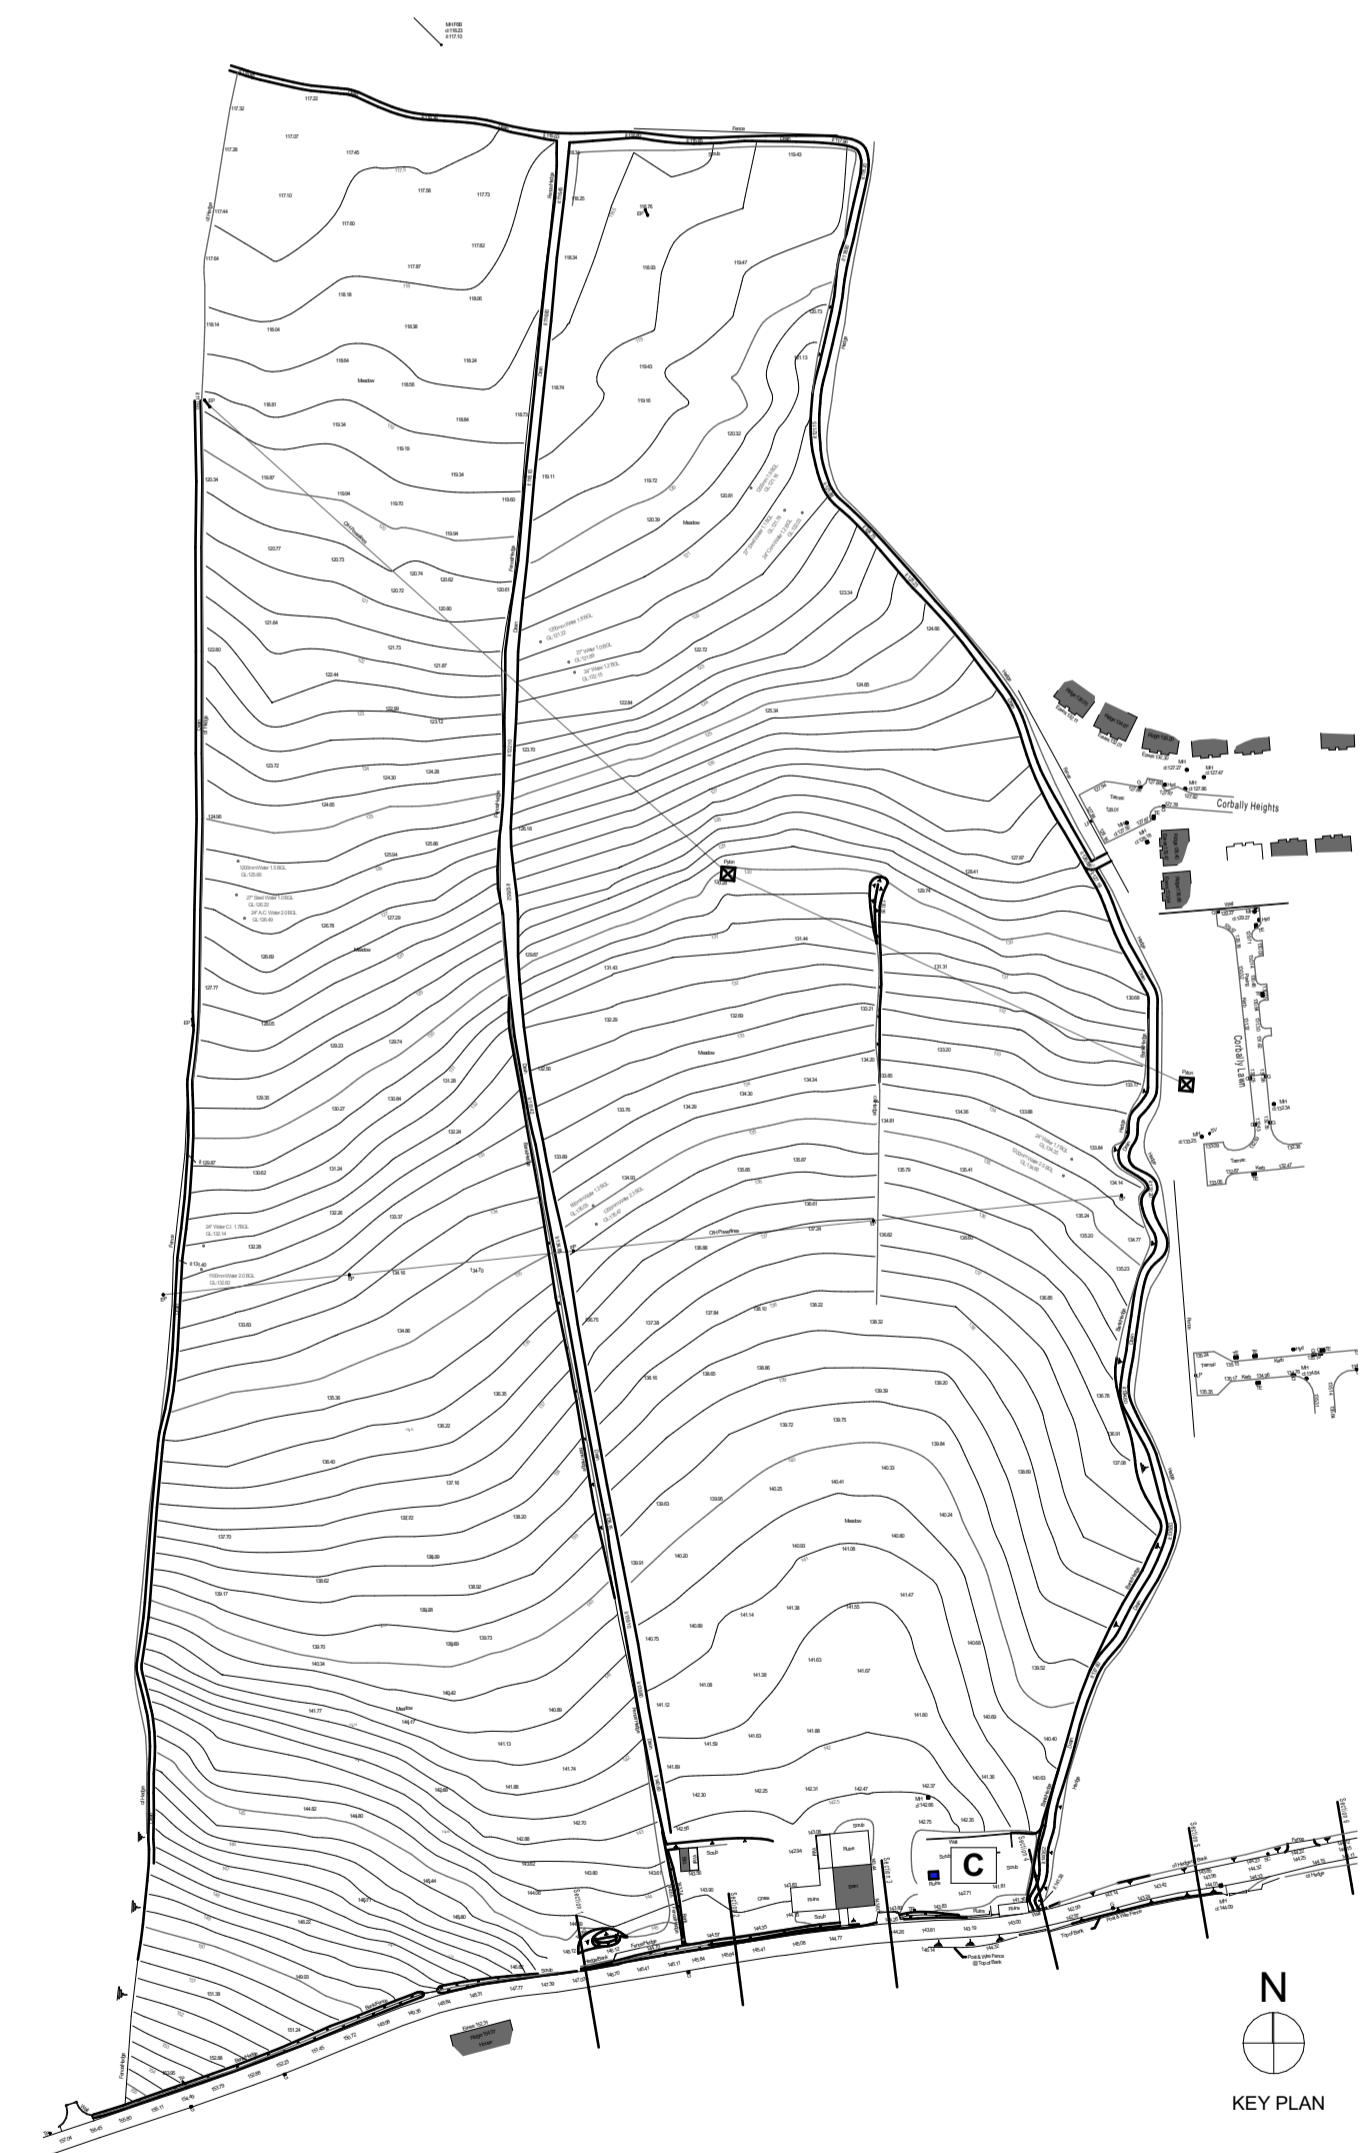

DEMOLITION PLANS

| | | | |
|---|-----------------------------|---|---------------------------------|
| | Planning Application | DAVEY + SMITH ARCHITECTS | |
| | | <small>DAVEY + SMITH ARCHITECTS UH1 13, THE SEAPORT BUILDING, 44-45 CLONTARF ROAD, CLONTARF, DUBLIN 3 PH: 01 2447038 EMAIL: info@davey-smith.com WEB: www.davey-smith.com</small> | |
| <small>Layout ID: D2006 - DL02</small> | | <small>Scale:</small> 1:200 | <small>Job No:</small> D2006 |
| <small>Project: BOHERBOY</small> | | <small>Series:</small> PLANNING | <small>Date:</small> 10/02/2022 |
| <small>Drawing Name: DEMOLITION DRAWINGS</small> | | <small>Status:</small> PLANNING | <small>Revisions:</small> |

THIS DRAWING TO BE READ IN CONJUNCTION WITH RELEVANT CONSULTANT'S DRAWINGS - NOTIFY ARCHITECTS OF ANY DISCREPANCIES - CHECK DIMENSIONS ON SITE - USE FIGURE DIMENSIONS ONLY - COPYRIGHT RESERVED FOR DAVEY + SMITH ARCHITECTS LTD.