


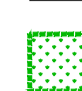



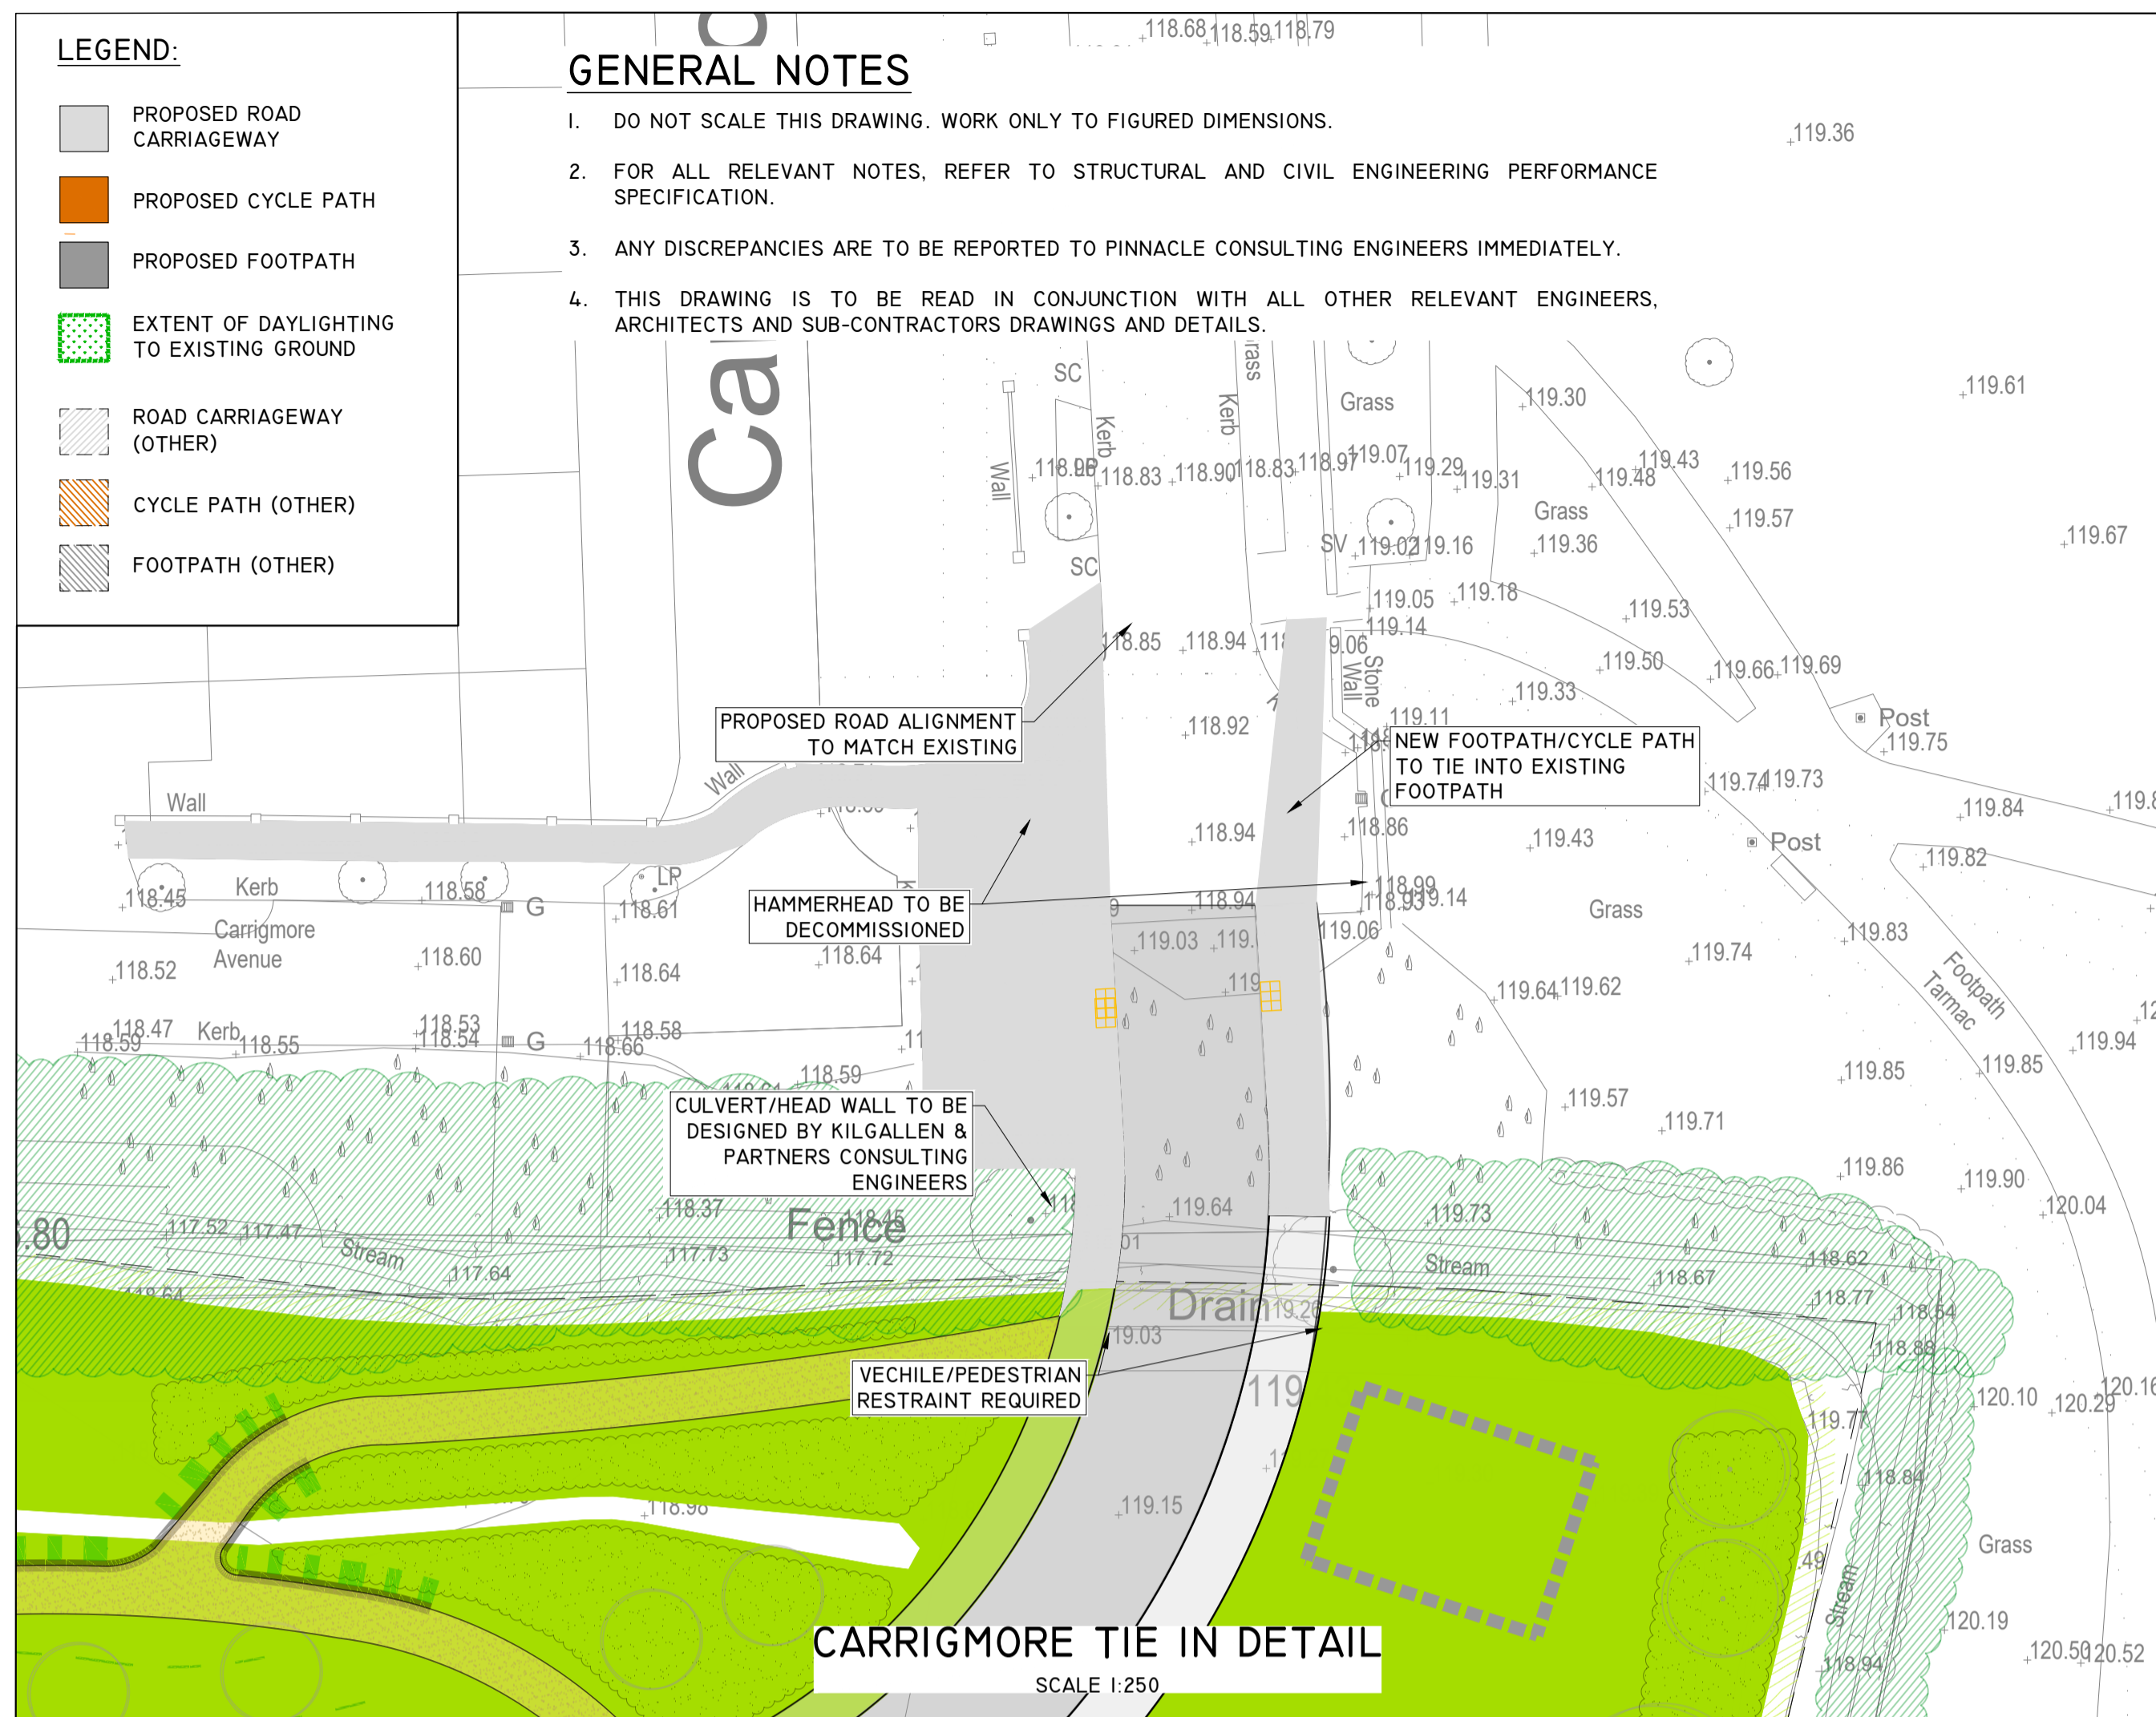


LEGEND:

-  PROPOSED ROAD CARRIAGEWAY
-  PROPOSED CYCLE PATH
-  PROPOSED FOOTPATH
-  EXTENT OF DAYLIGHTING TO EXISTING GROUND
-  ROAD CARRIAGEWAY (OTHER)
-  CYCLE PATH (OTHER)
-  FOOTPATH (OTHER)

GENERAL NOTES

1. DO NOT SCALE THIS DRAWING. WORK ONLY TO FIGURED DIMENSIONS.
2. FOR ALL RELEVANT NOTES, REFER TO STRUCTURAL AND CIVIL ENGINEERING PERFORMANCE SPECIFICATION.
3. ANY DISCREPANCIES ARE TO BE REPORTED TO PINNACLE CONSULTING ENGINEERS IMMEDIATELY.
4. THIS DRAWING IS TO BE READ IN CONJUNCTION WITH ALL OTHER RELEVANT ENGINEERS, ARCHITECTS AND SUB-CONTRACTORS DRAWINGS AND DETAILS.




CARRIGMORE TIE IN DETAIL

SCALE 1:250




CORBALLY TIE IN DETAIL

SCALE 1:250

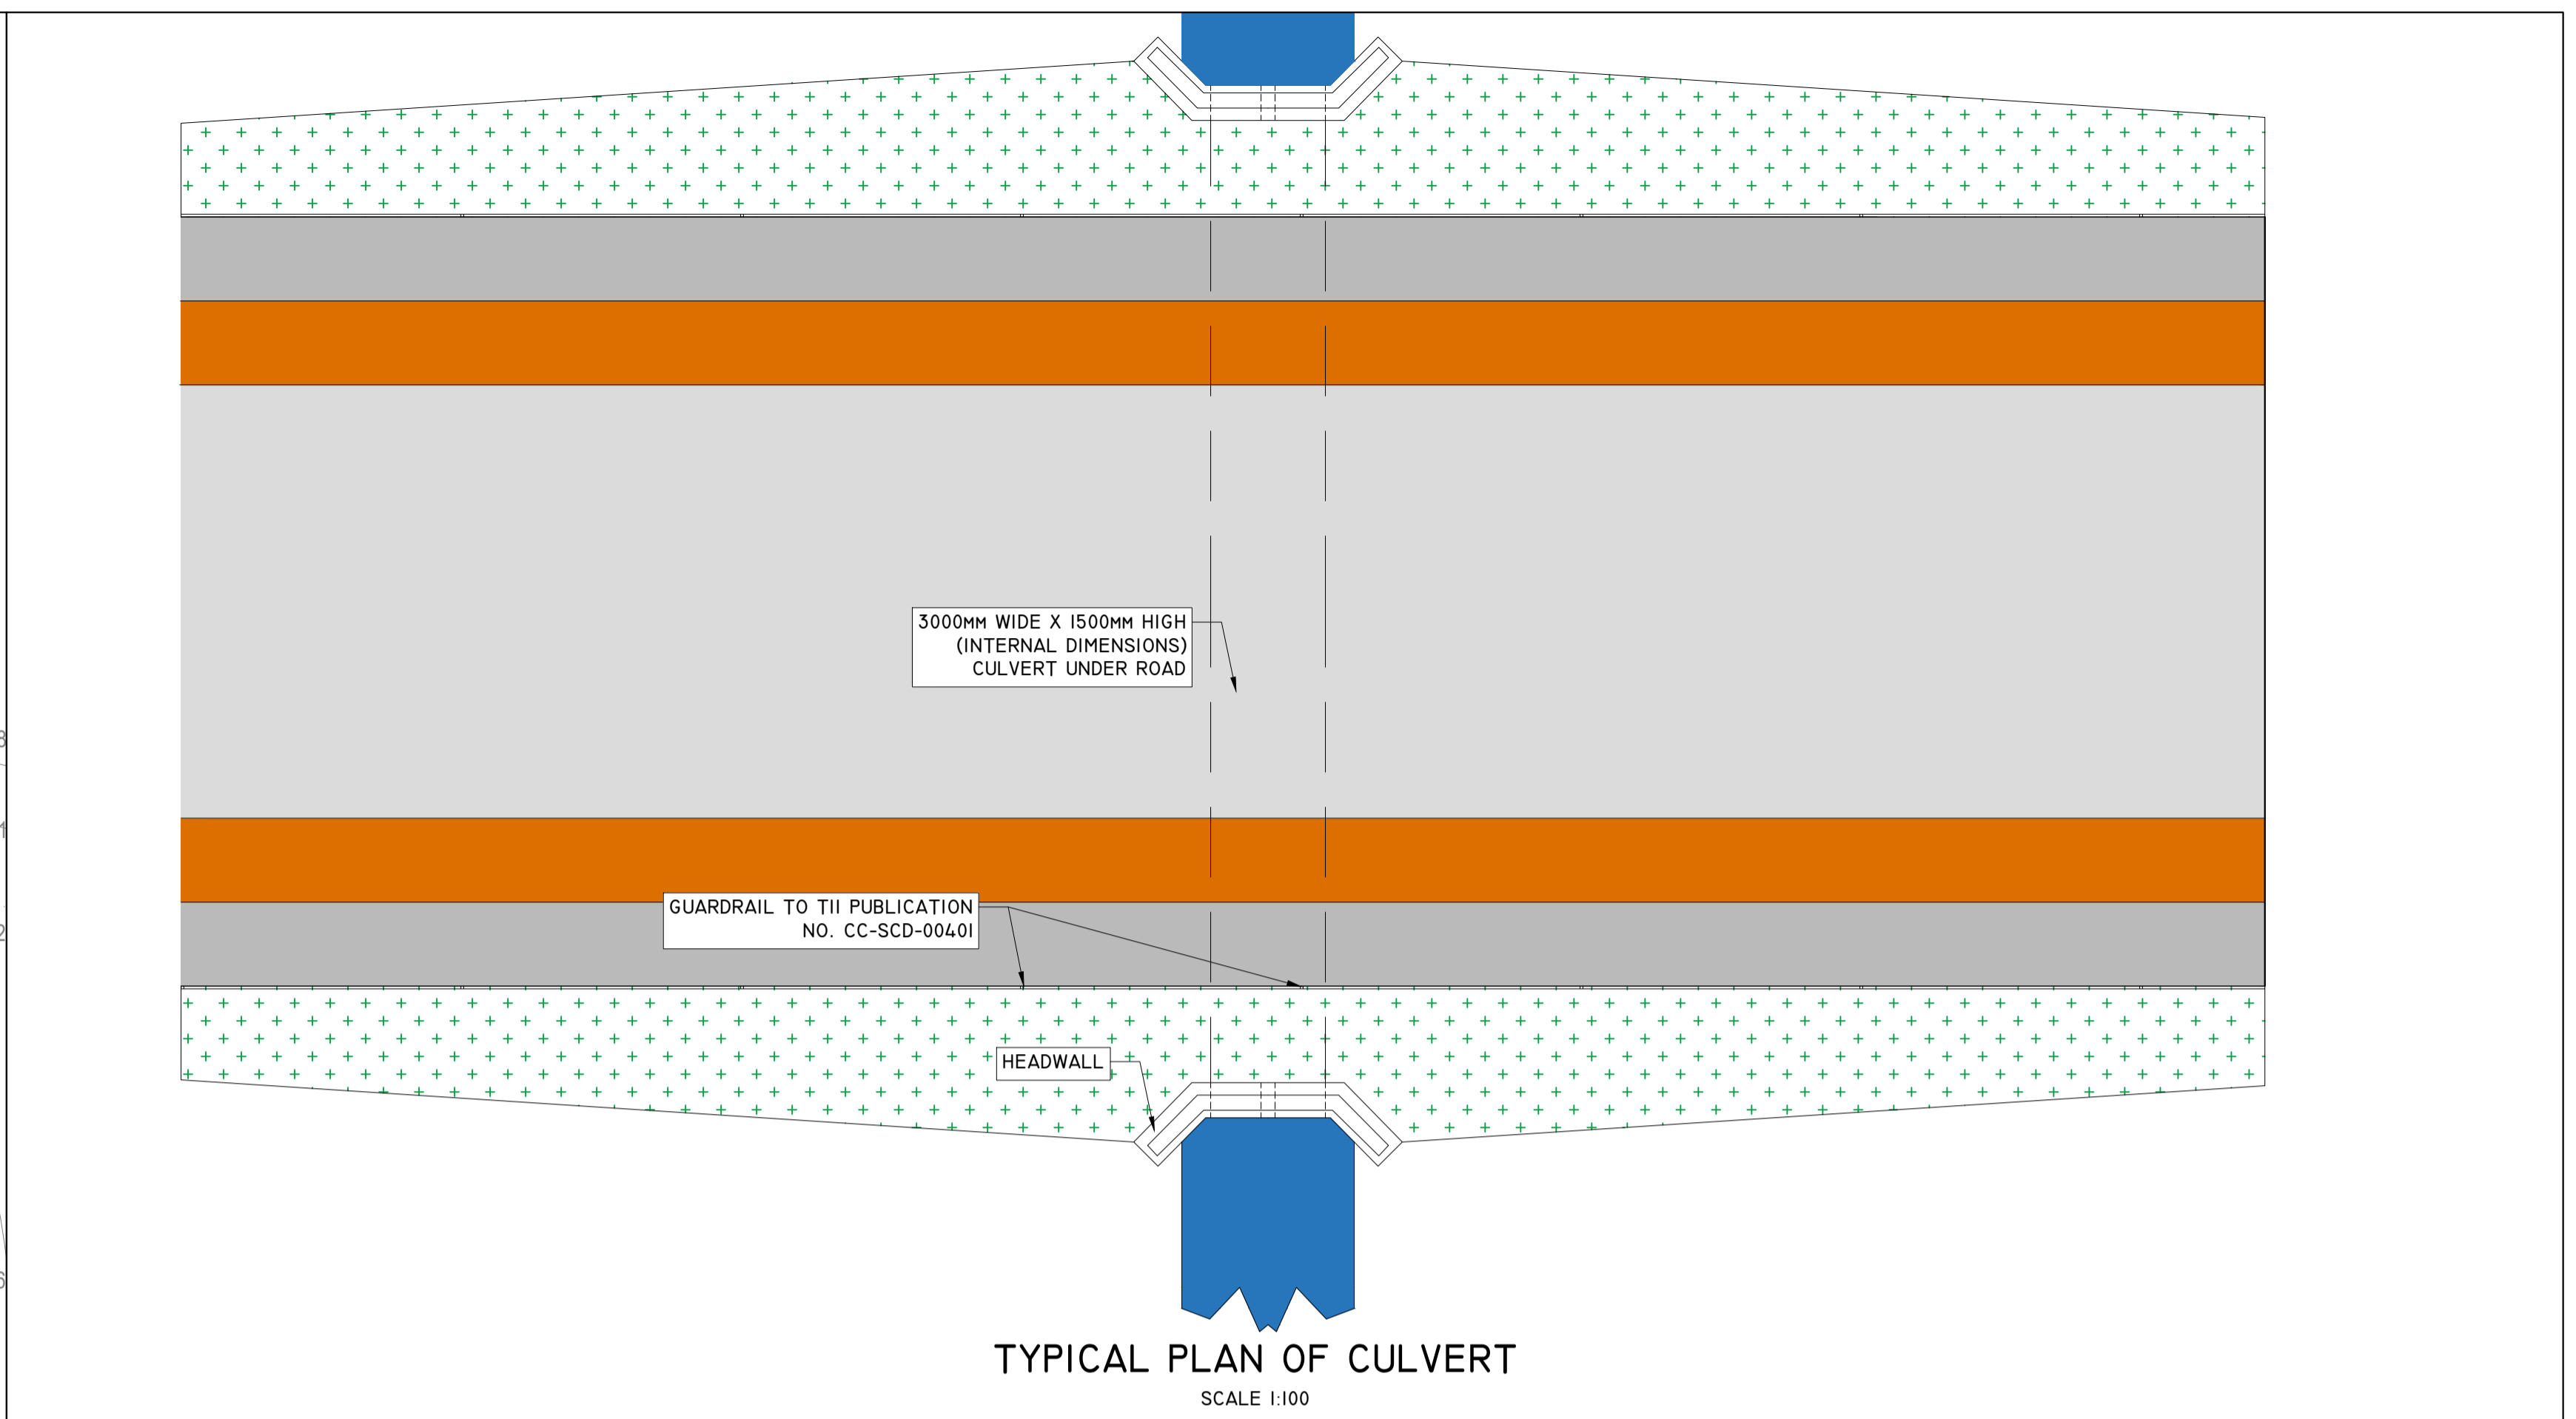

TYPICAL PLAN OF CULVERT

SCALE 1:100

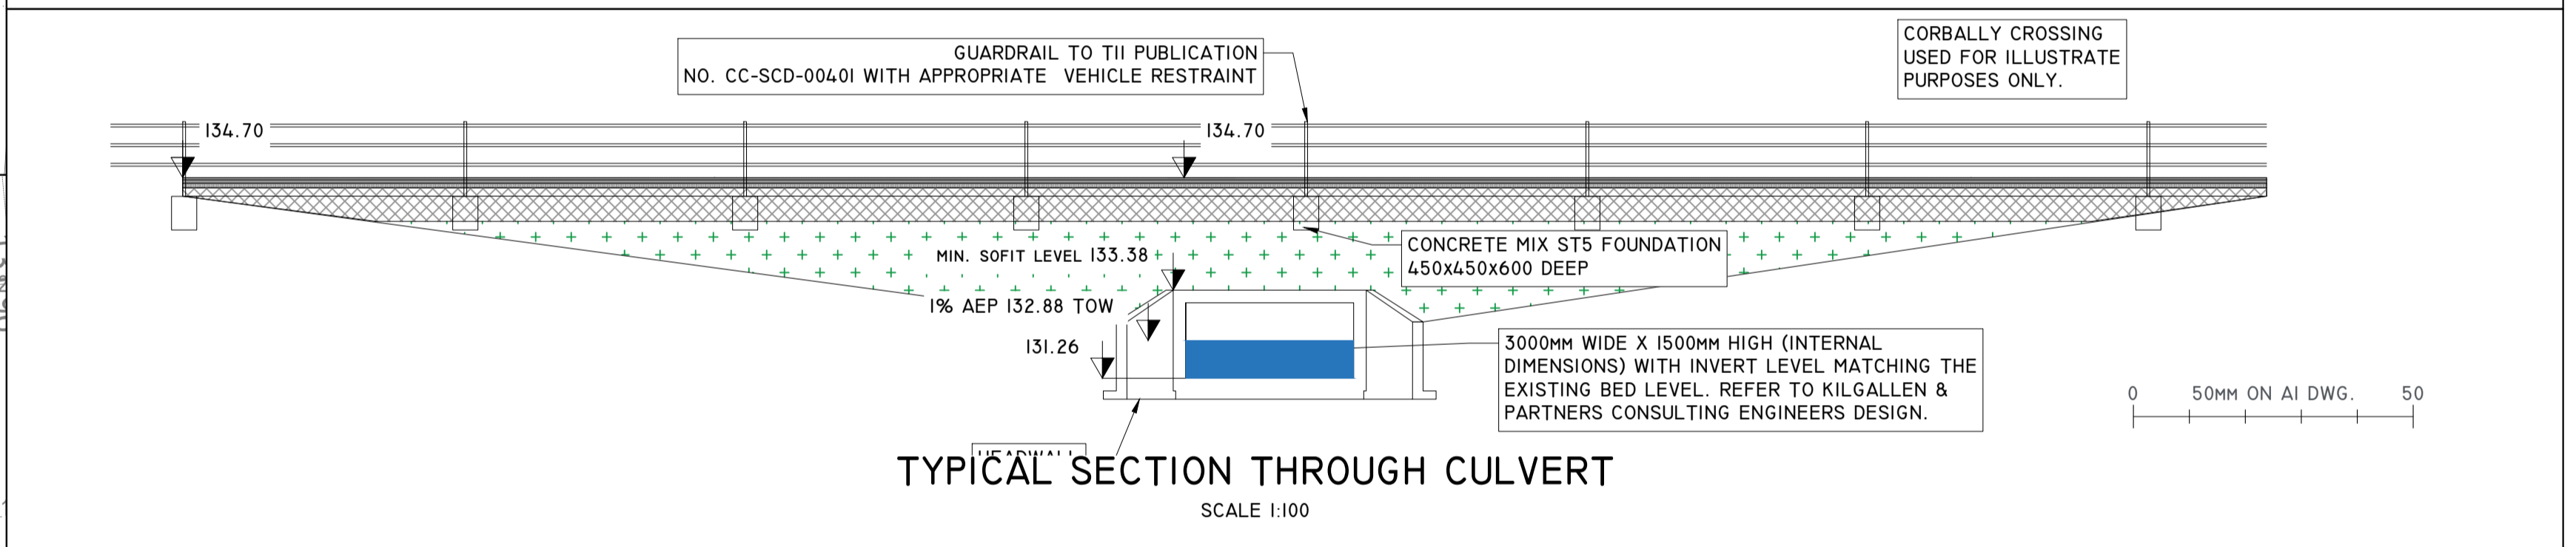

TYPICAL SECTION THROUGH CULVERT

SCALE 1:100



NEW BRIDGE ON EASTERN BOUNDARY

SCALE 1:250

REV	DESCRIPTION	BY	CHK	DATE
-	-	-	-	-
-	-	-	-	-
-	-	-	-	-
-	-	-	-	-
-	-	-	-	-

CLIENT
**KELLAND HOME
DURKAN ESTATES**

PROJECT
**LANDS AT BOHERBOY ROAD,
SAGGART**

DRAWING TITLE
EXTERNAL CONNECTIONS

**PINNACLE
CONSULTING ENGINEERS**

GROSVENOR COURT,
67A PATRICK STREET,
DUN LAOGHAIRE,
COUNTY DUBLIN
IRELAND.
TELEPHONE: +353 1231 1041
WELWYN GARDEN CITY | NORWICH | LONDON | THE HAGUE

DRAWING STATUS			
PLANNING			
SCALE @ AI	DATE	DRAWN BY	CHECKED
AS SHOWN	FEB'22	RK	RK
DRG NO.	P201017-PIN-03-DR-D-0034-S3		REVISION
			P01