



Section A-AA - Housing Cell 3 - Suggested Rear Garden Treatment Scale (1:50 @ A1)

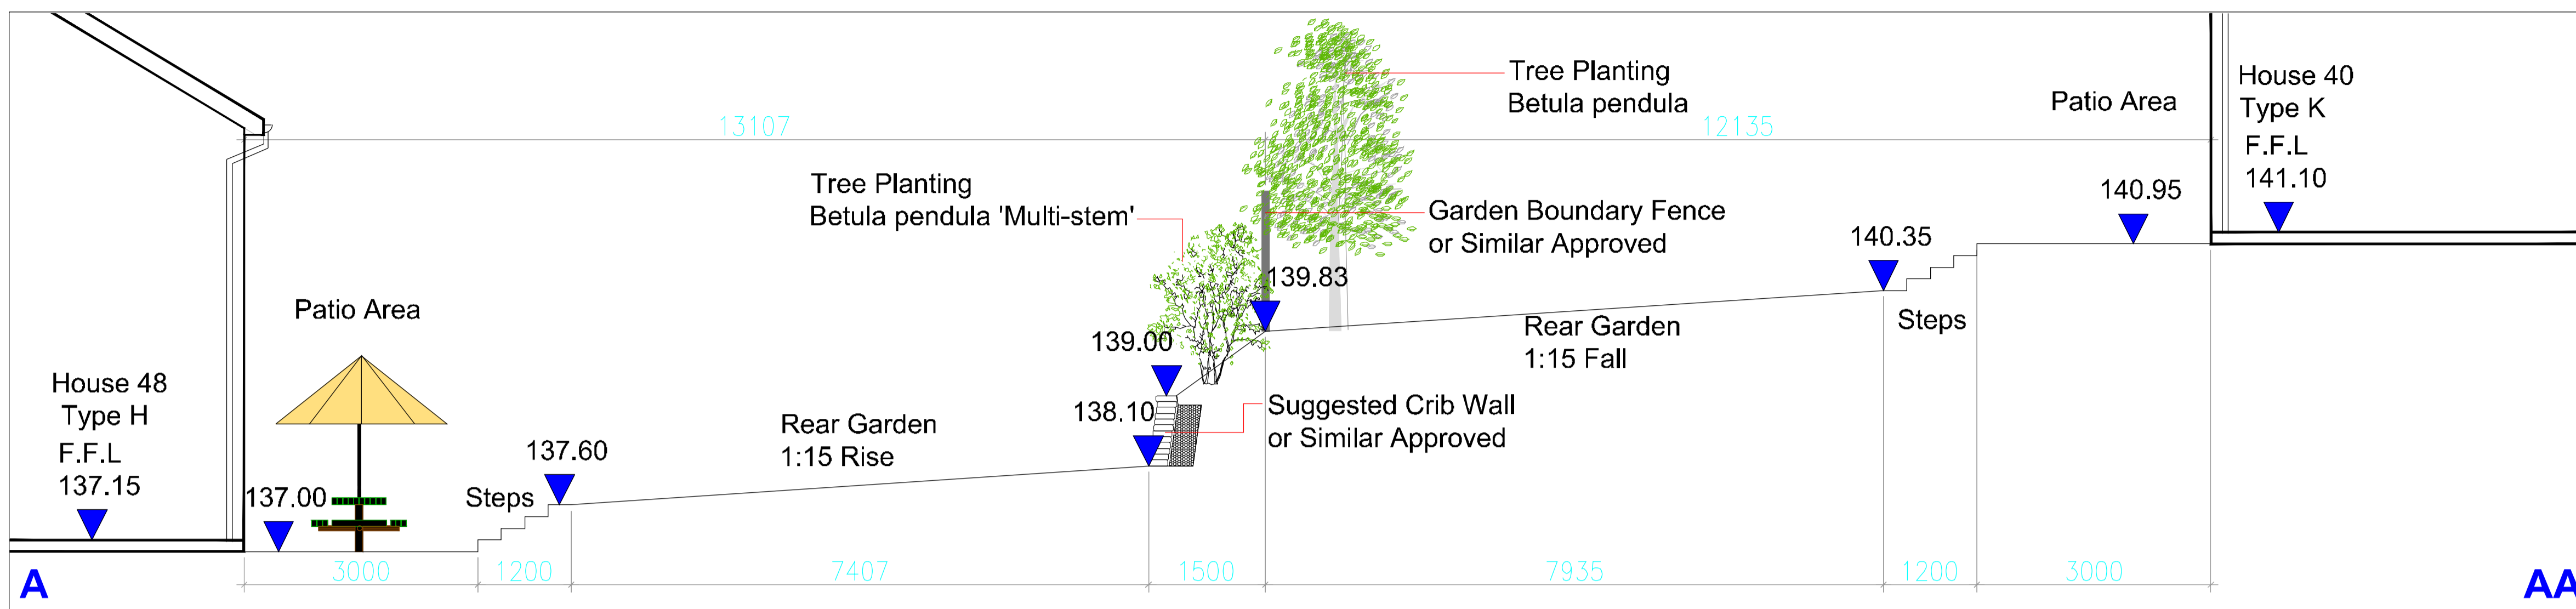


Location Plan Scale 1:5000

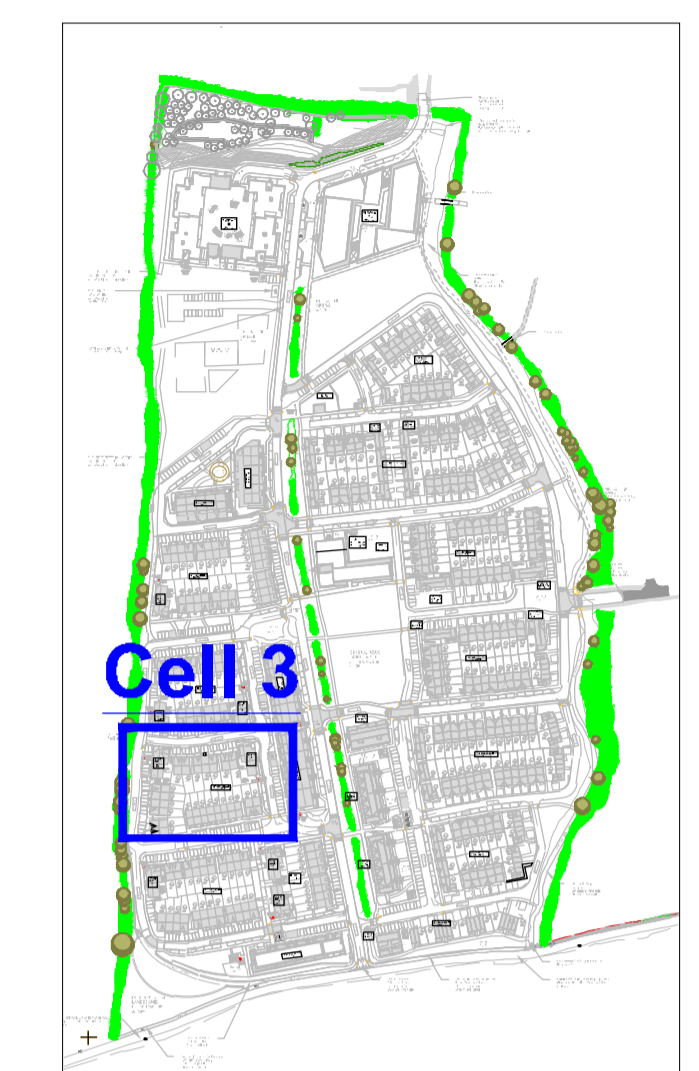


Section B-BB - Housing Cell 3 (Side Garden Access)

Scale (1:50 @ A1)

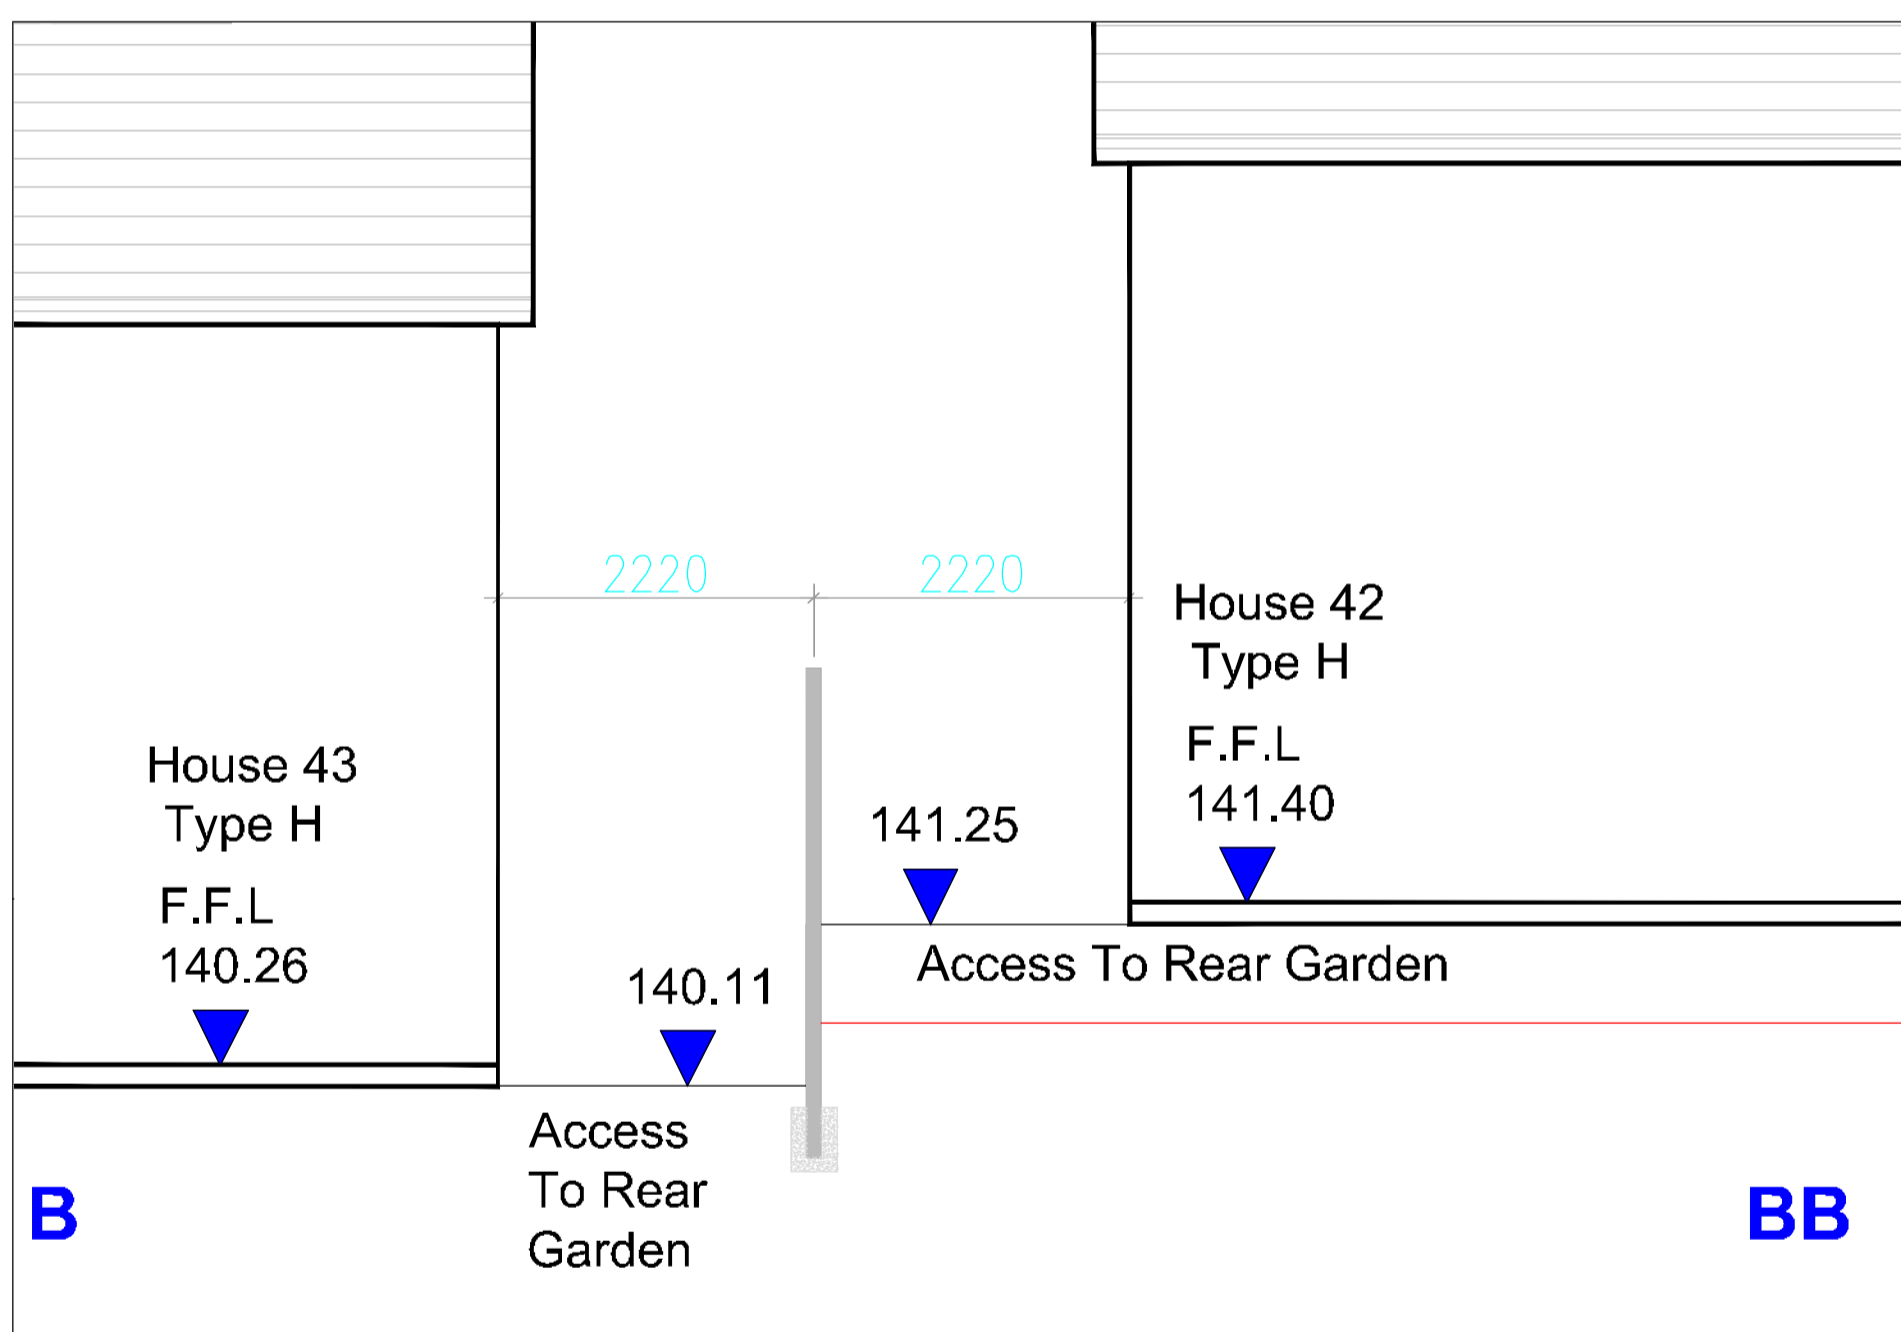

RETAINING WALL TREATMENTS	
	TREATMENT 1 Gabion Wall
	TREATMENT 2 Crib Wall
	TREATMENT 3 Rear Garden RSJs with Timber Sleepers in Between
	TREATMENT 4 Retaining Concrete Wall

Cell 3 Plan Scale 1:500

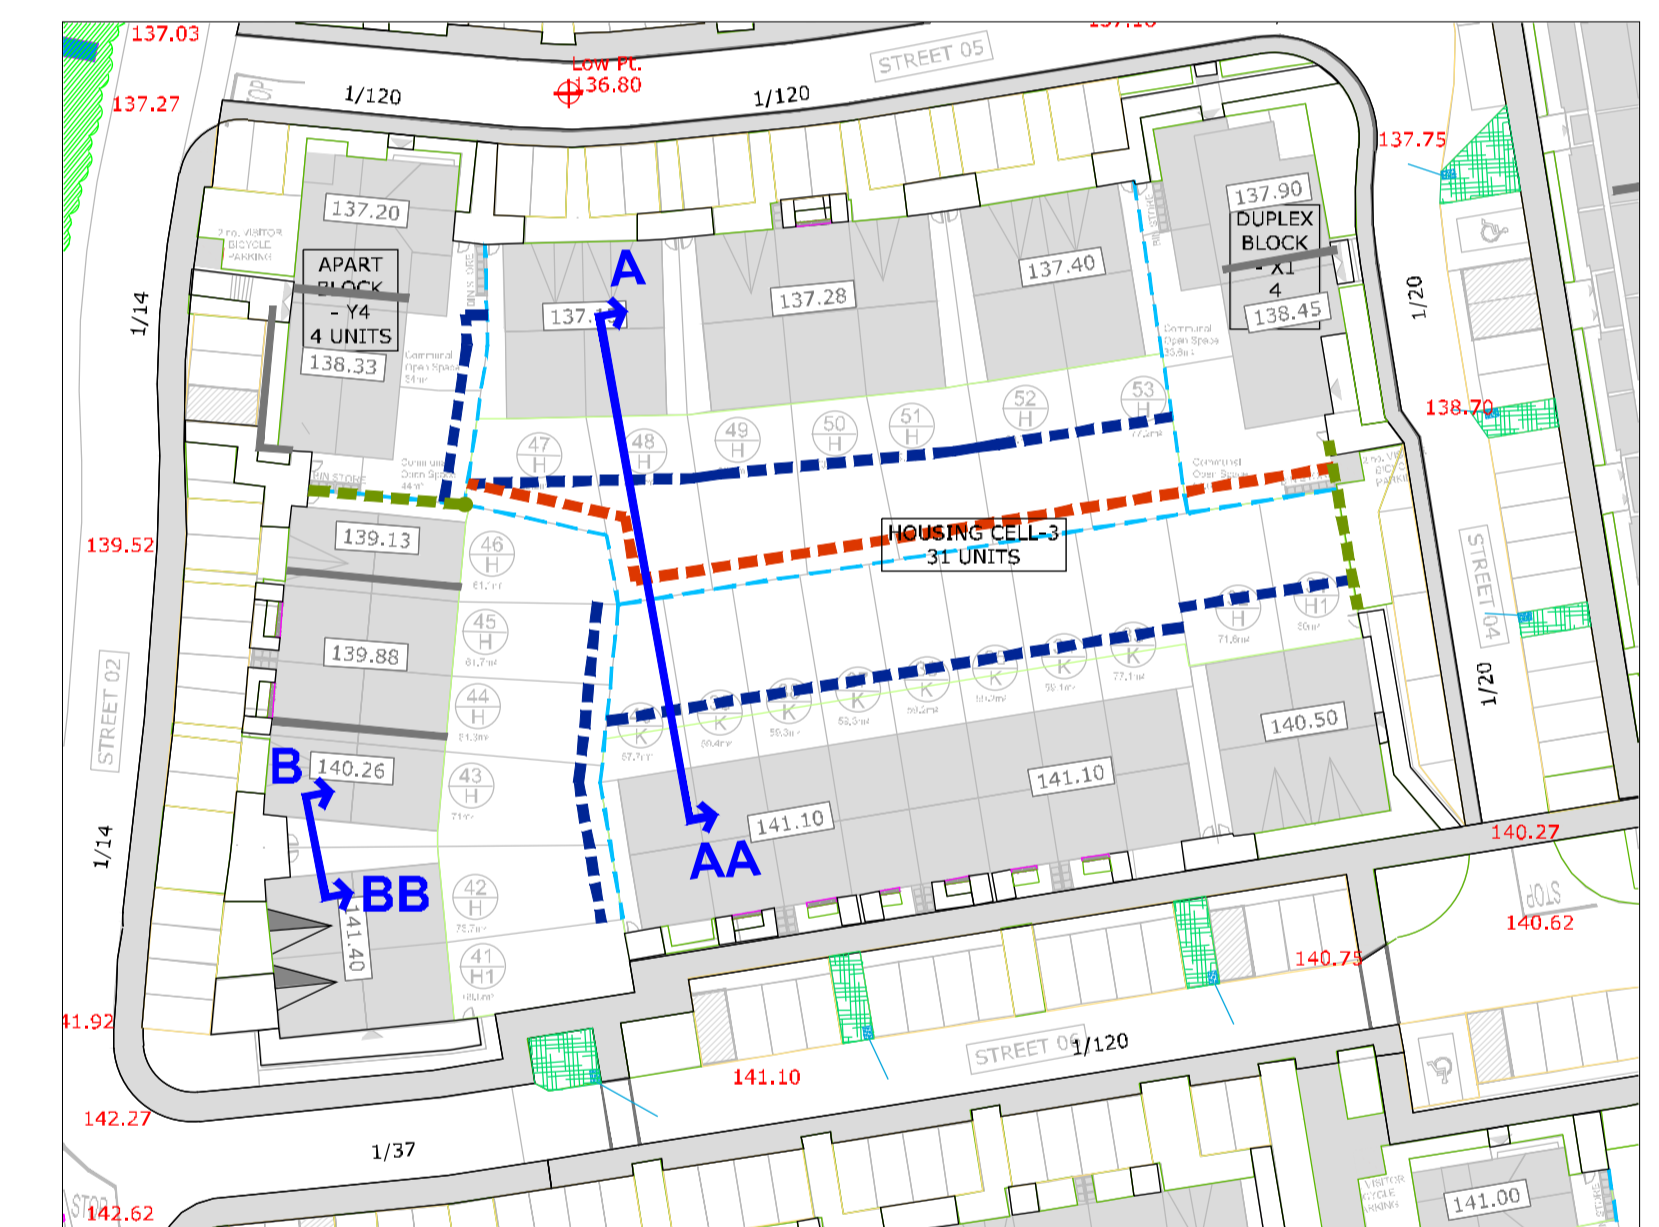

Project Title: Proposed Residential Development at Boherboy, Co. Dublin	Dirg. No.: 08b (A1)
Client: Kelland/Durkan	Scale: As Shown
Drawing Title: Suggested Rear Garden Treatment (Durkan Site Cell 3)	Date: 15-08-2020
Job No.: 1532	Drawing By: AMT
	Checked By: RMD

Ronan MacDiarmada + Associates Ltd.
Landscape Architects and Consultants.
5 Tootenhill, Rathcoole, Co. Dublin
tel: +353 1 412 4476 mob: 086 26 25 436
fax: +353 1 401 3748 e-mail: ronan@rmda.ie

This Drawing is Copyright ©