




Section A-AA - Housing Cell 4 - Suggested Rear Garden Treatment Scale (1:100 @ A1)

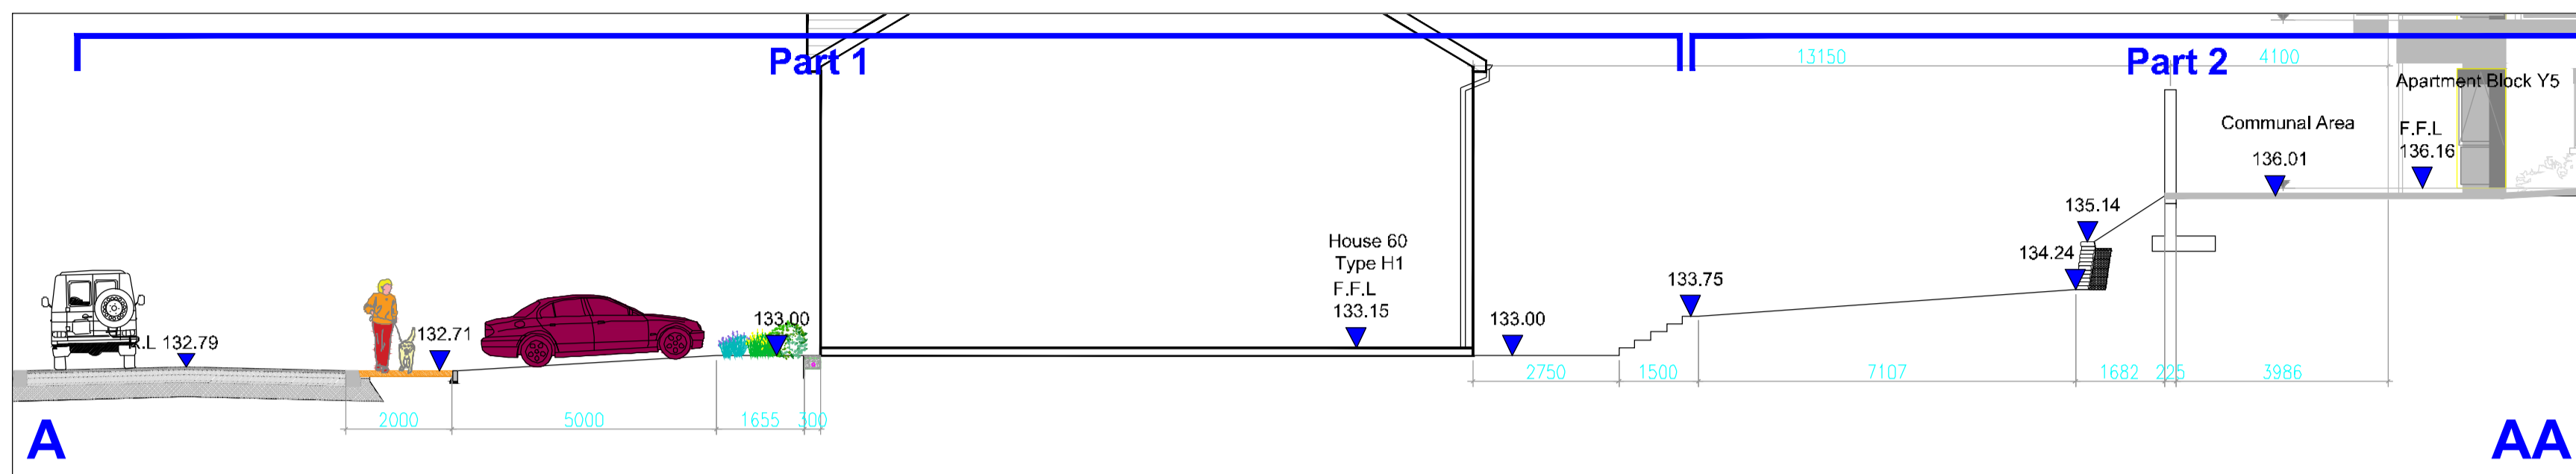


Location Plan Scale 1:5000

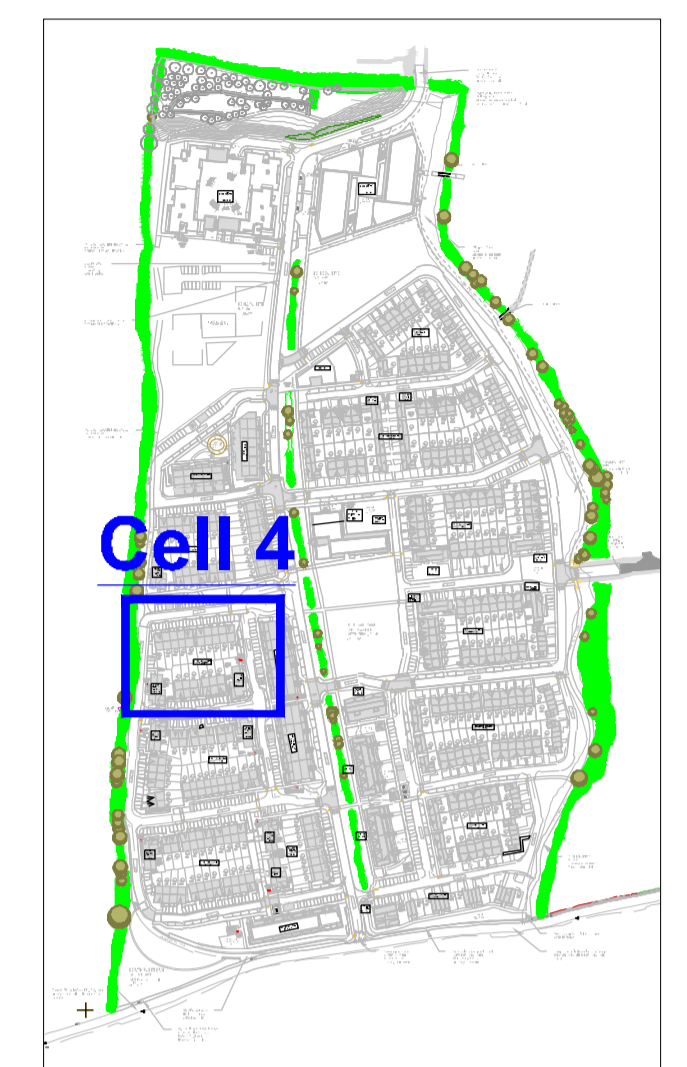


Section A-AA (Part 1) - Housing Cell 4 - Suggested Rear Garden Treatment Scale (1:50 @ A1)

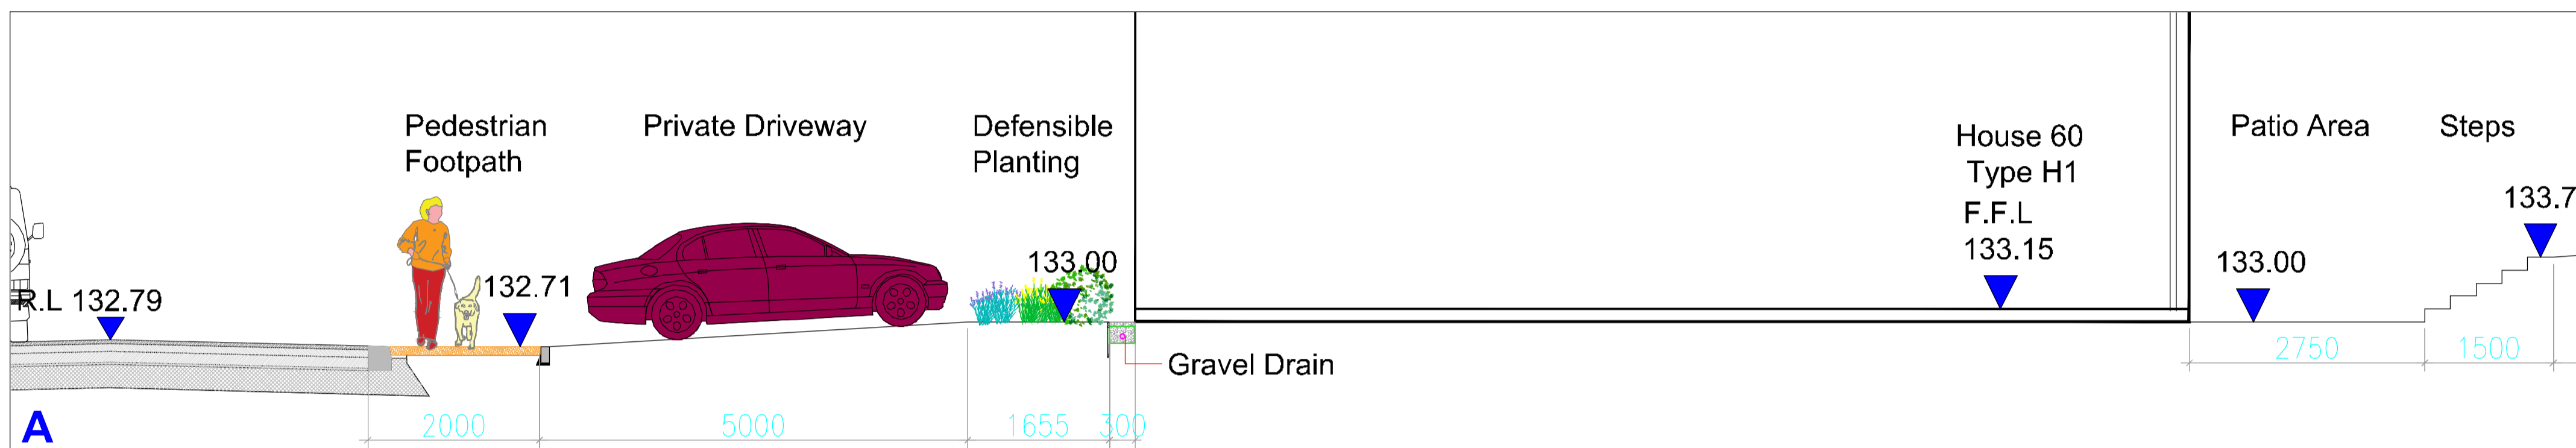

Cell 4 Plan Scale 1:500

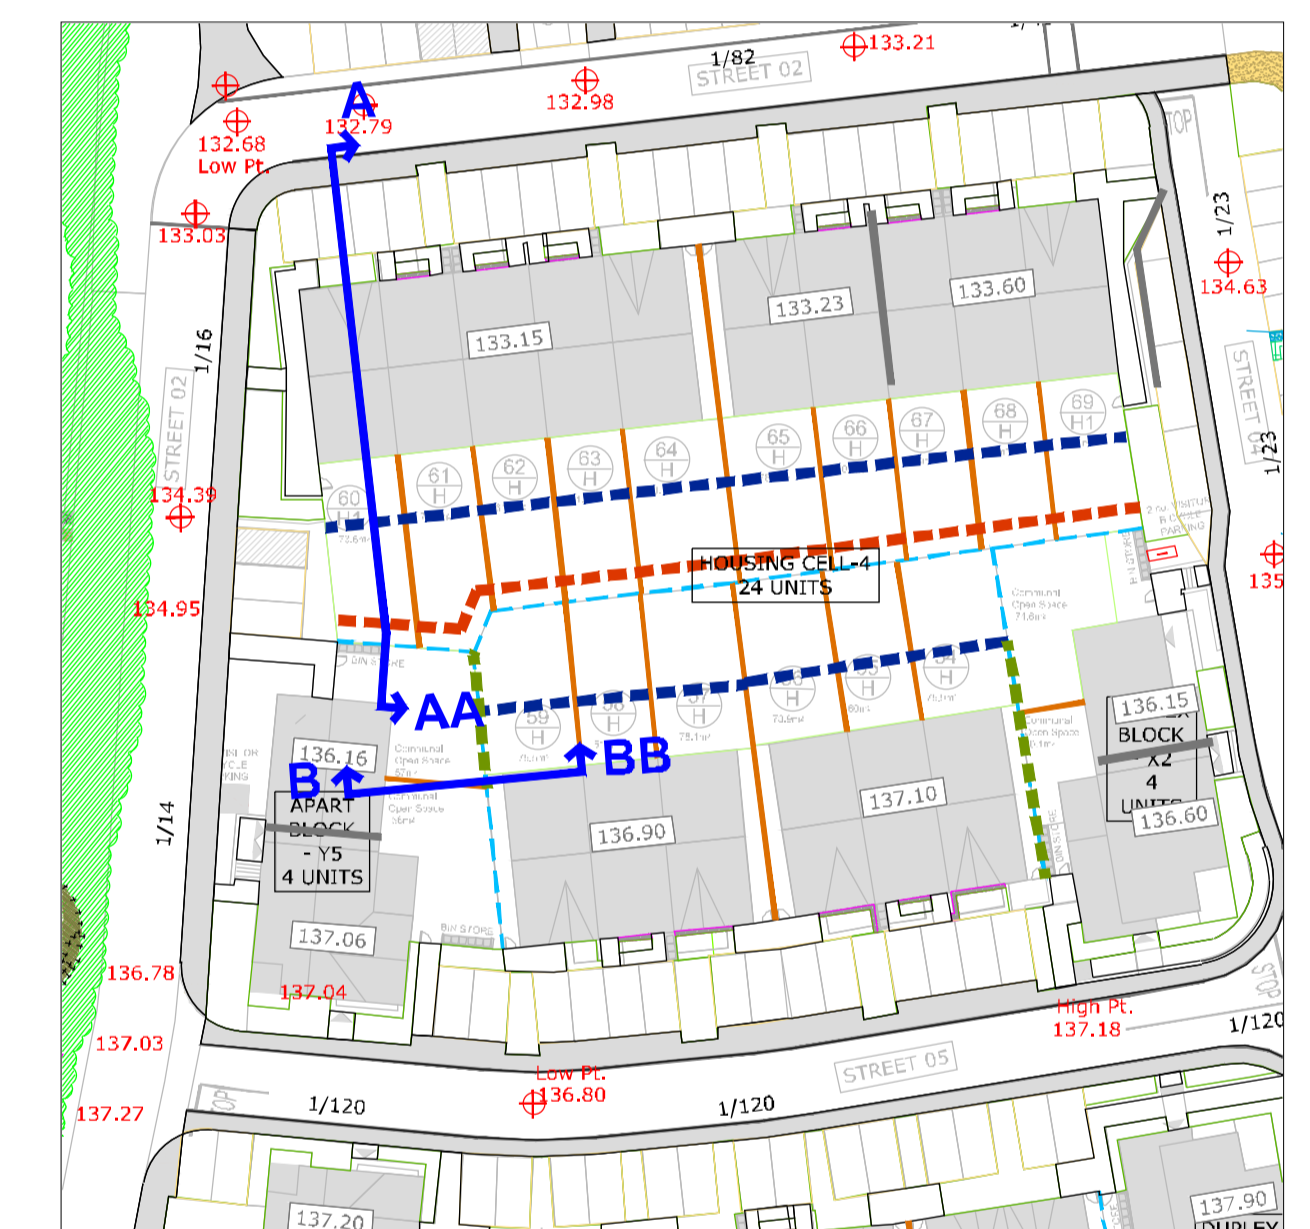


Section A-AA (Part 2) - Housing Cell 4 - Suggested Rear Garden Treatment Scale (1:50 @ A1)

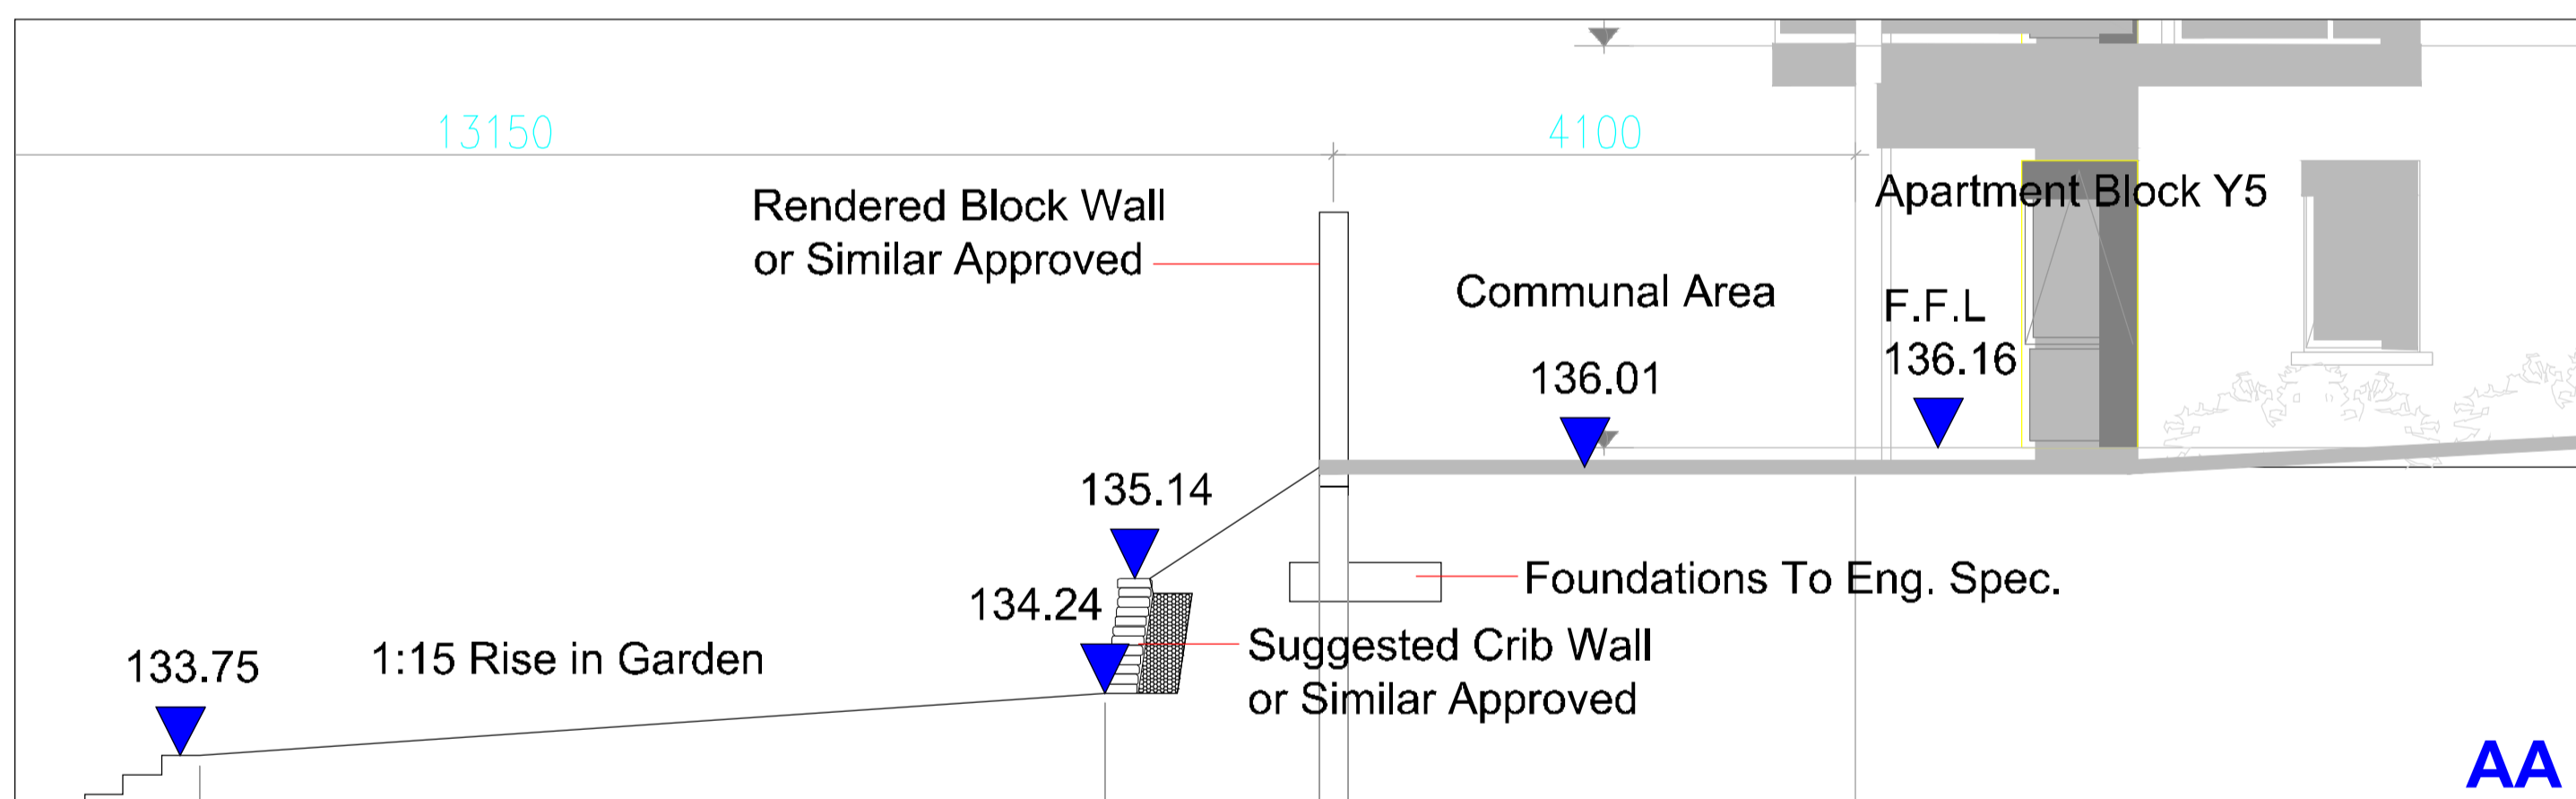

RETAINING WALL TREATMENTS	
	TREATMENT 1 Gabion Wall
	TREATMENT 2 Crib Wall
	TREATMENT 3 Rear Garden RSJs with Timber Sleepers in Between
	TREATMENT 4 Retaining Concrete Wall

Section B-BB - Housing Cell 4 - Suggested Rear Garden Treatment Scale (1:50 @ A1)

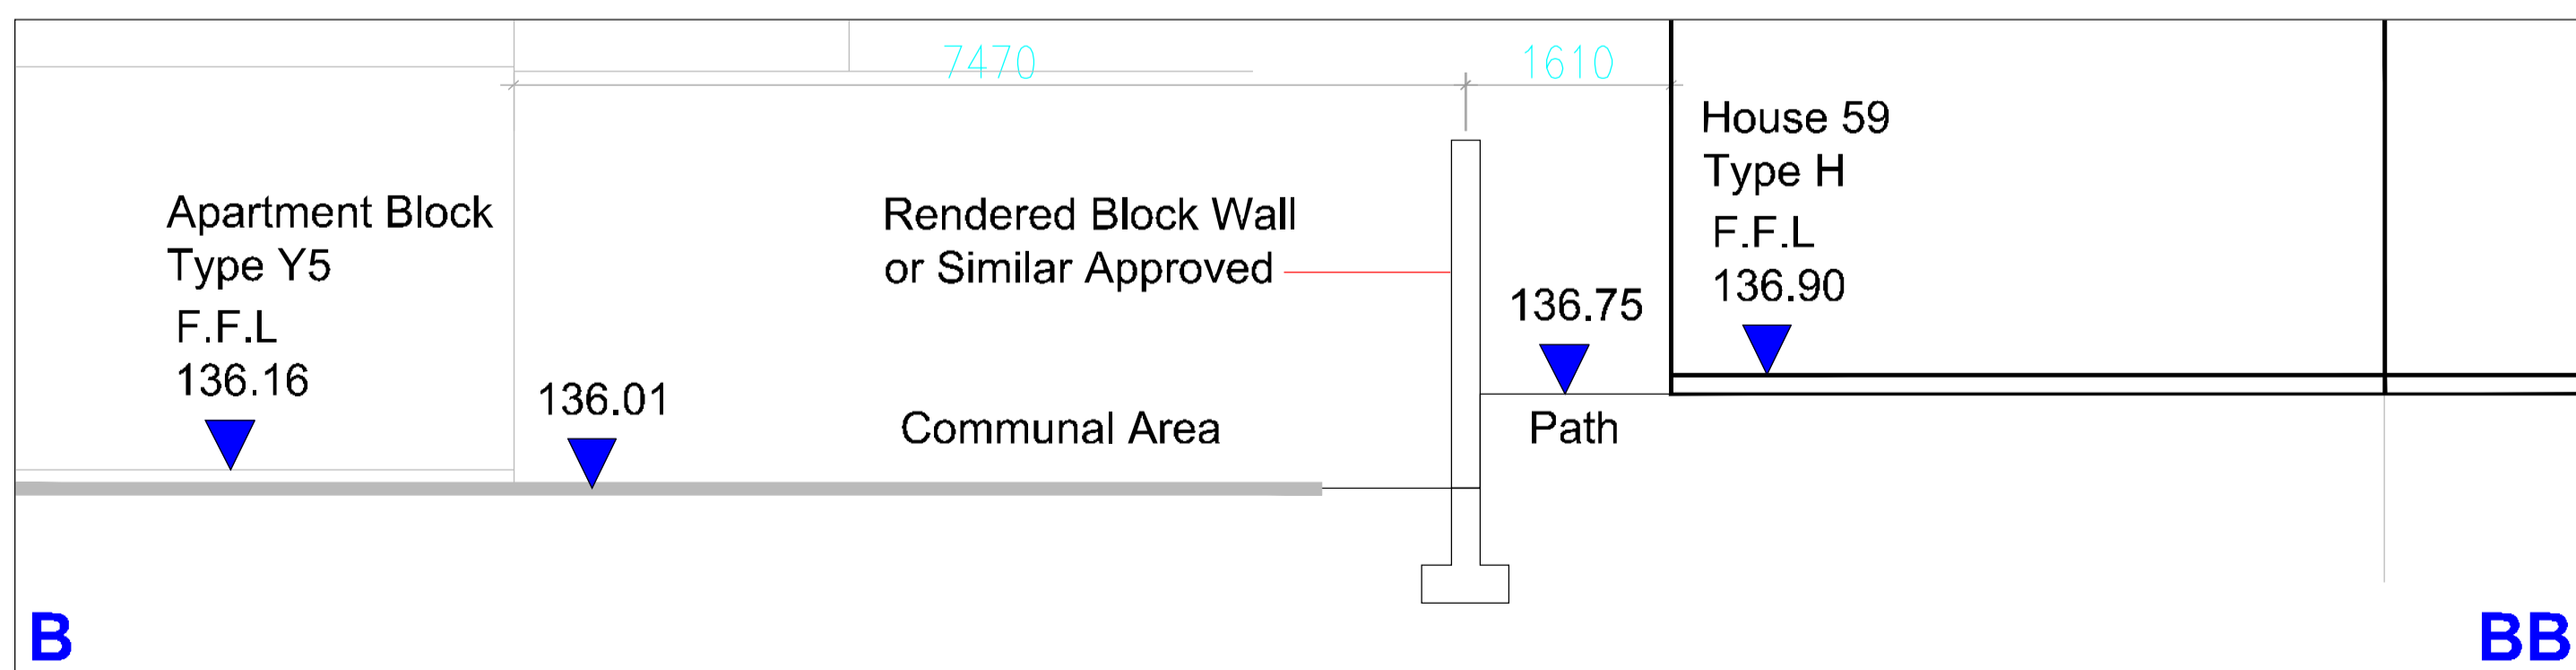

Project Title: Proposed Residential Development at Boherboy, Co. Dublin	Draw. No.: 08c (A1)
Client: Kelland/Durkan	Scale: As Shown
Drawing Title: Suggested Rear Garden Treatment (Durkan Site Cell 4)	Date: 15-08-2020
Job No.: 1532	Drawing By: AMT
	Checked By: RMD

Ronan MacDiarmada + Associates Ltd.
Landscape Architects and Consultants.

5 Tootenhill, Rathcoole, Co. Dublin
Tel: +353 1 412 4476 Mob: 086 26 25 438
Fax: +353 1 401 3748 E-mail: ronan@mca.ie

This Drawing is Copyright ©