




Section A-AA - Boundary Treatment (Durkan Site) Scale (1:100 @ A1)

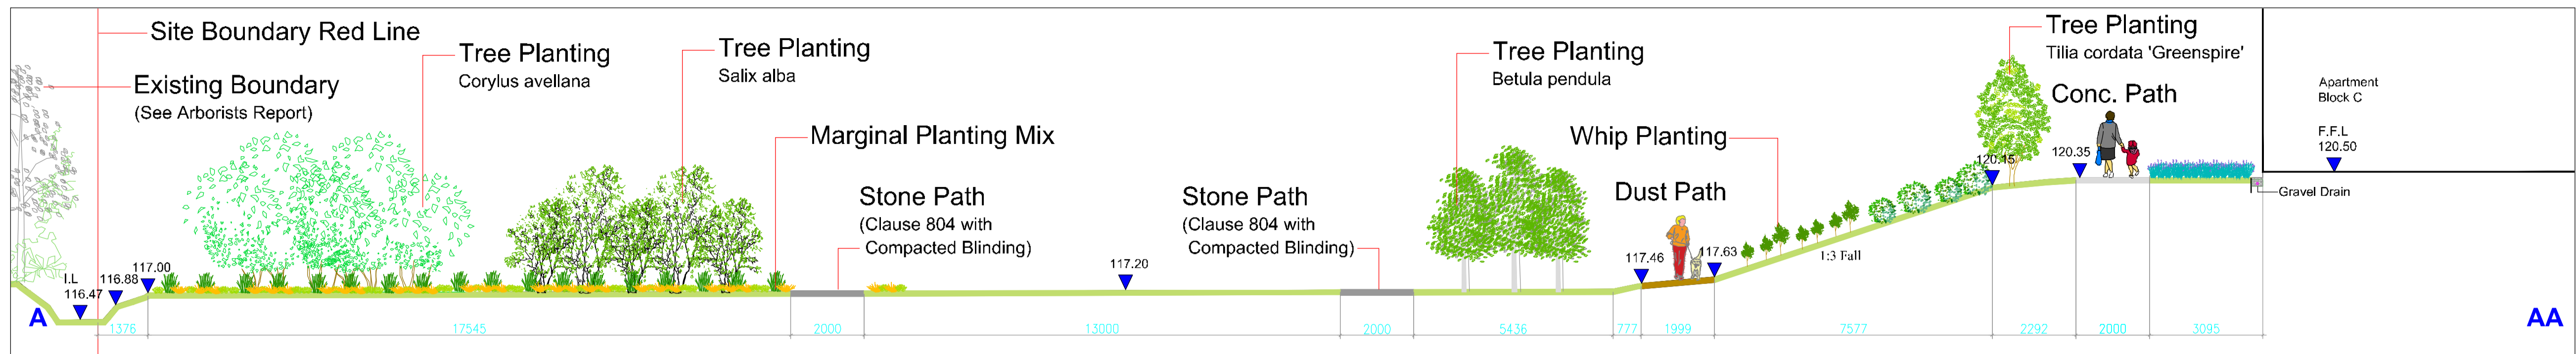


Section B-BB - Boundary Treatment (Durkan Site) Scale (1:100 @ A1)

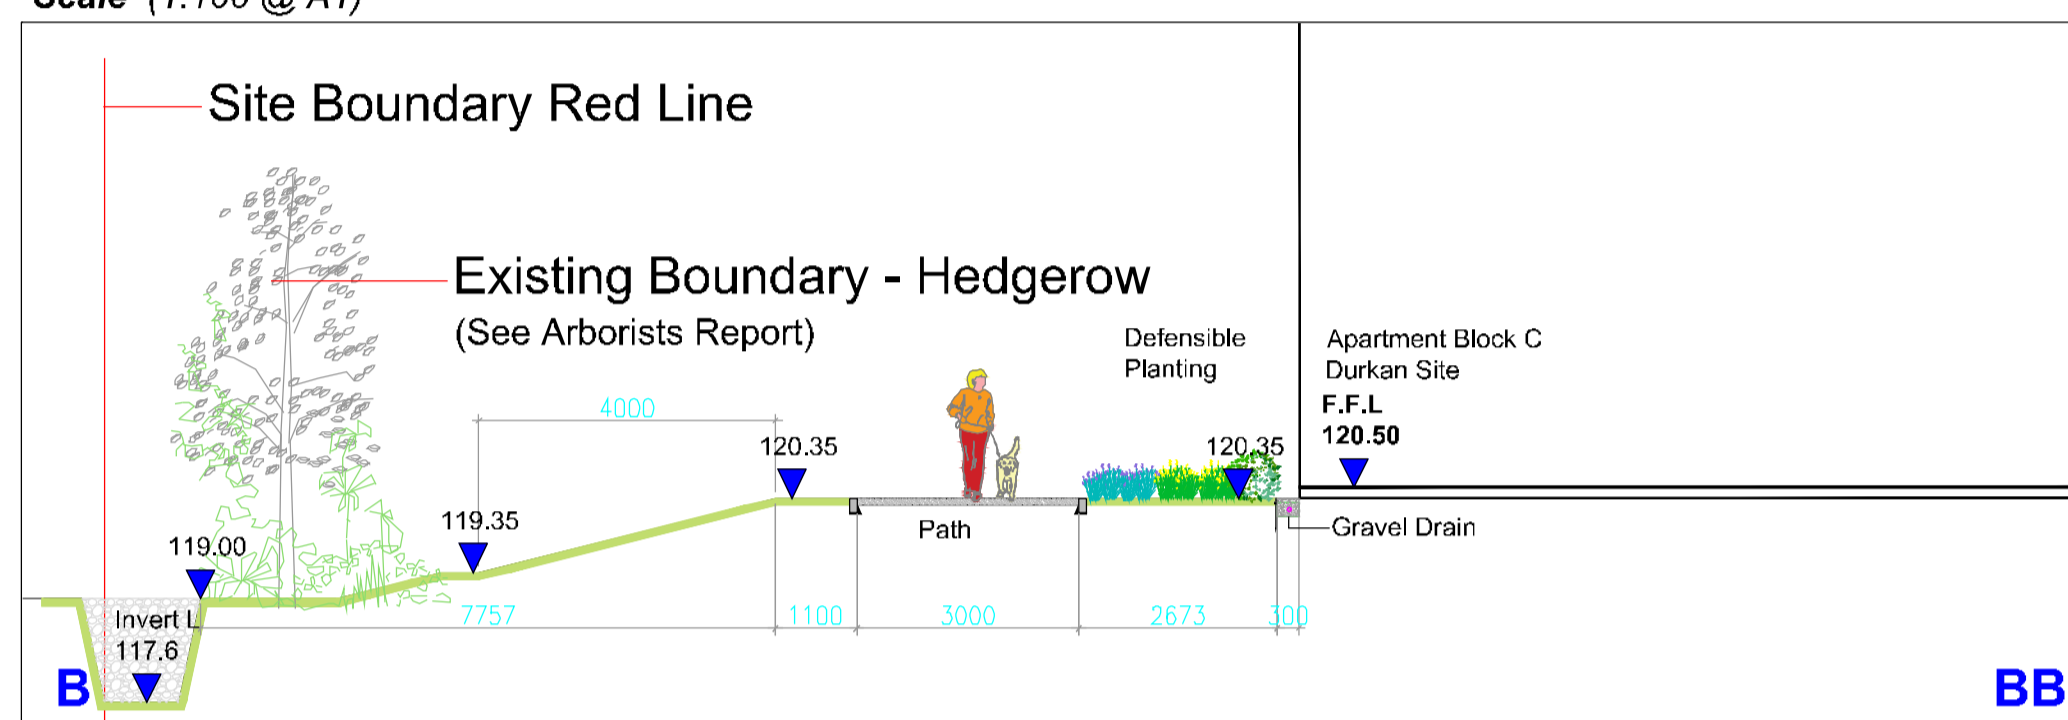


Section C-CC - Boundary Treatment (Durkan Site) Scale (1:100 @ A1)

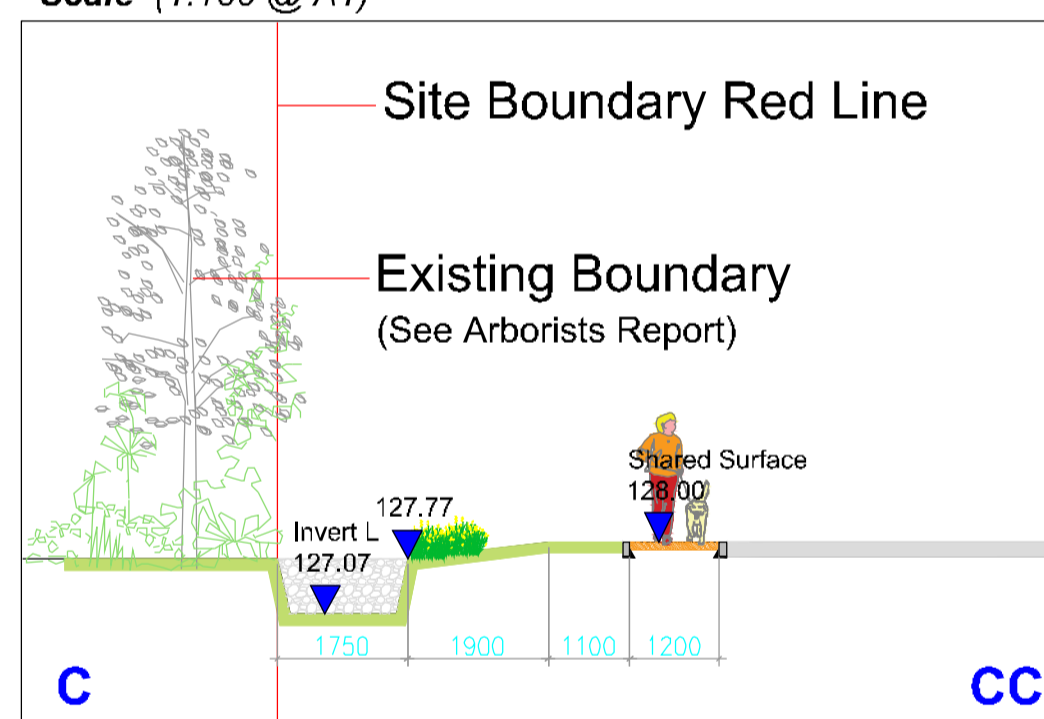

Section D-DD - Boundary Treatment (Durkan Site) Scale (1:100 @ A1)

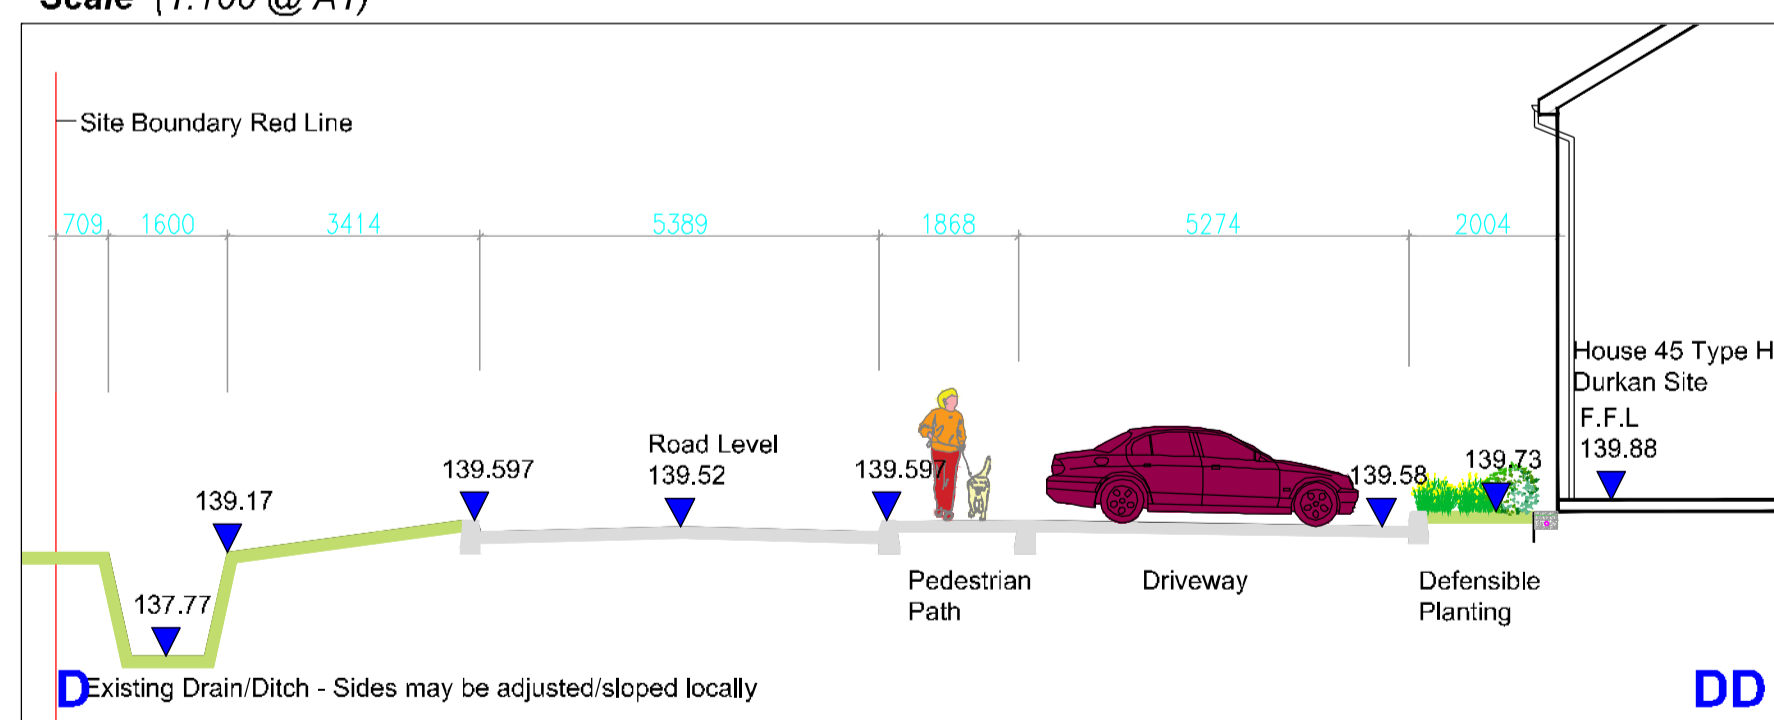

Location Plan Scale 1:2000

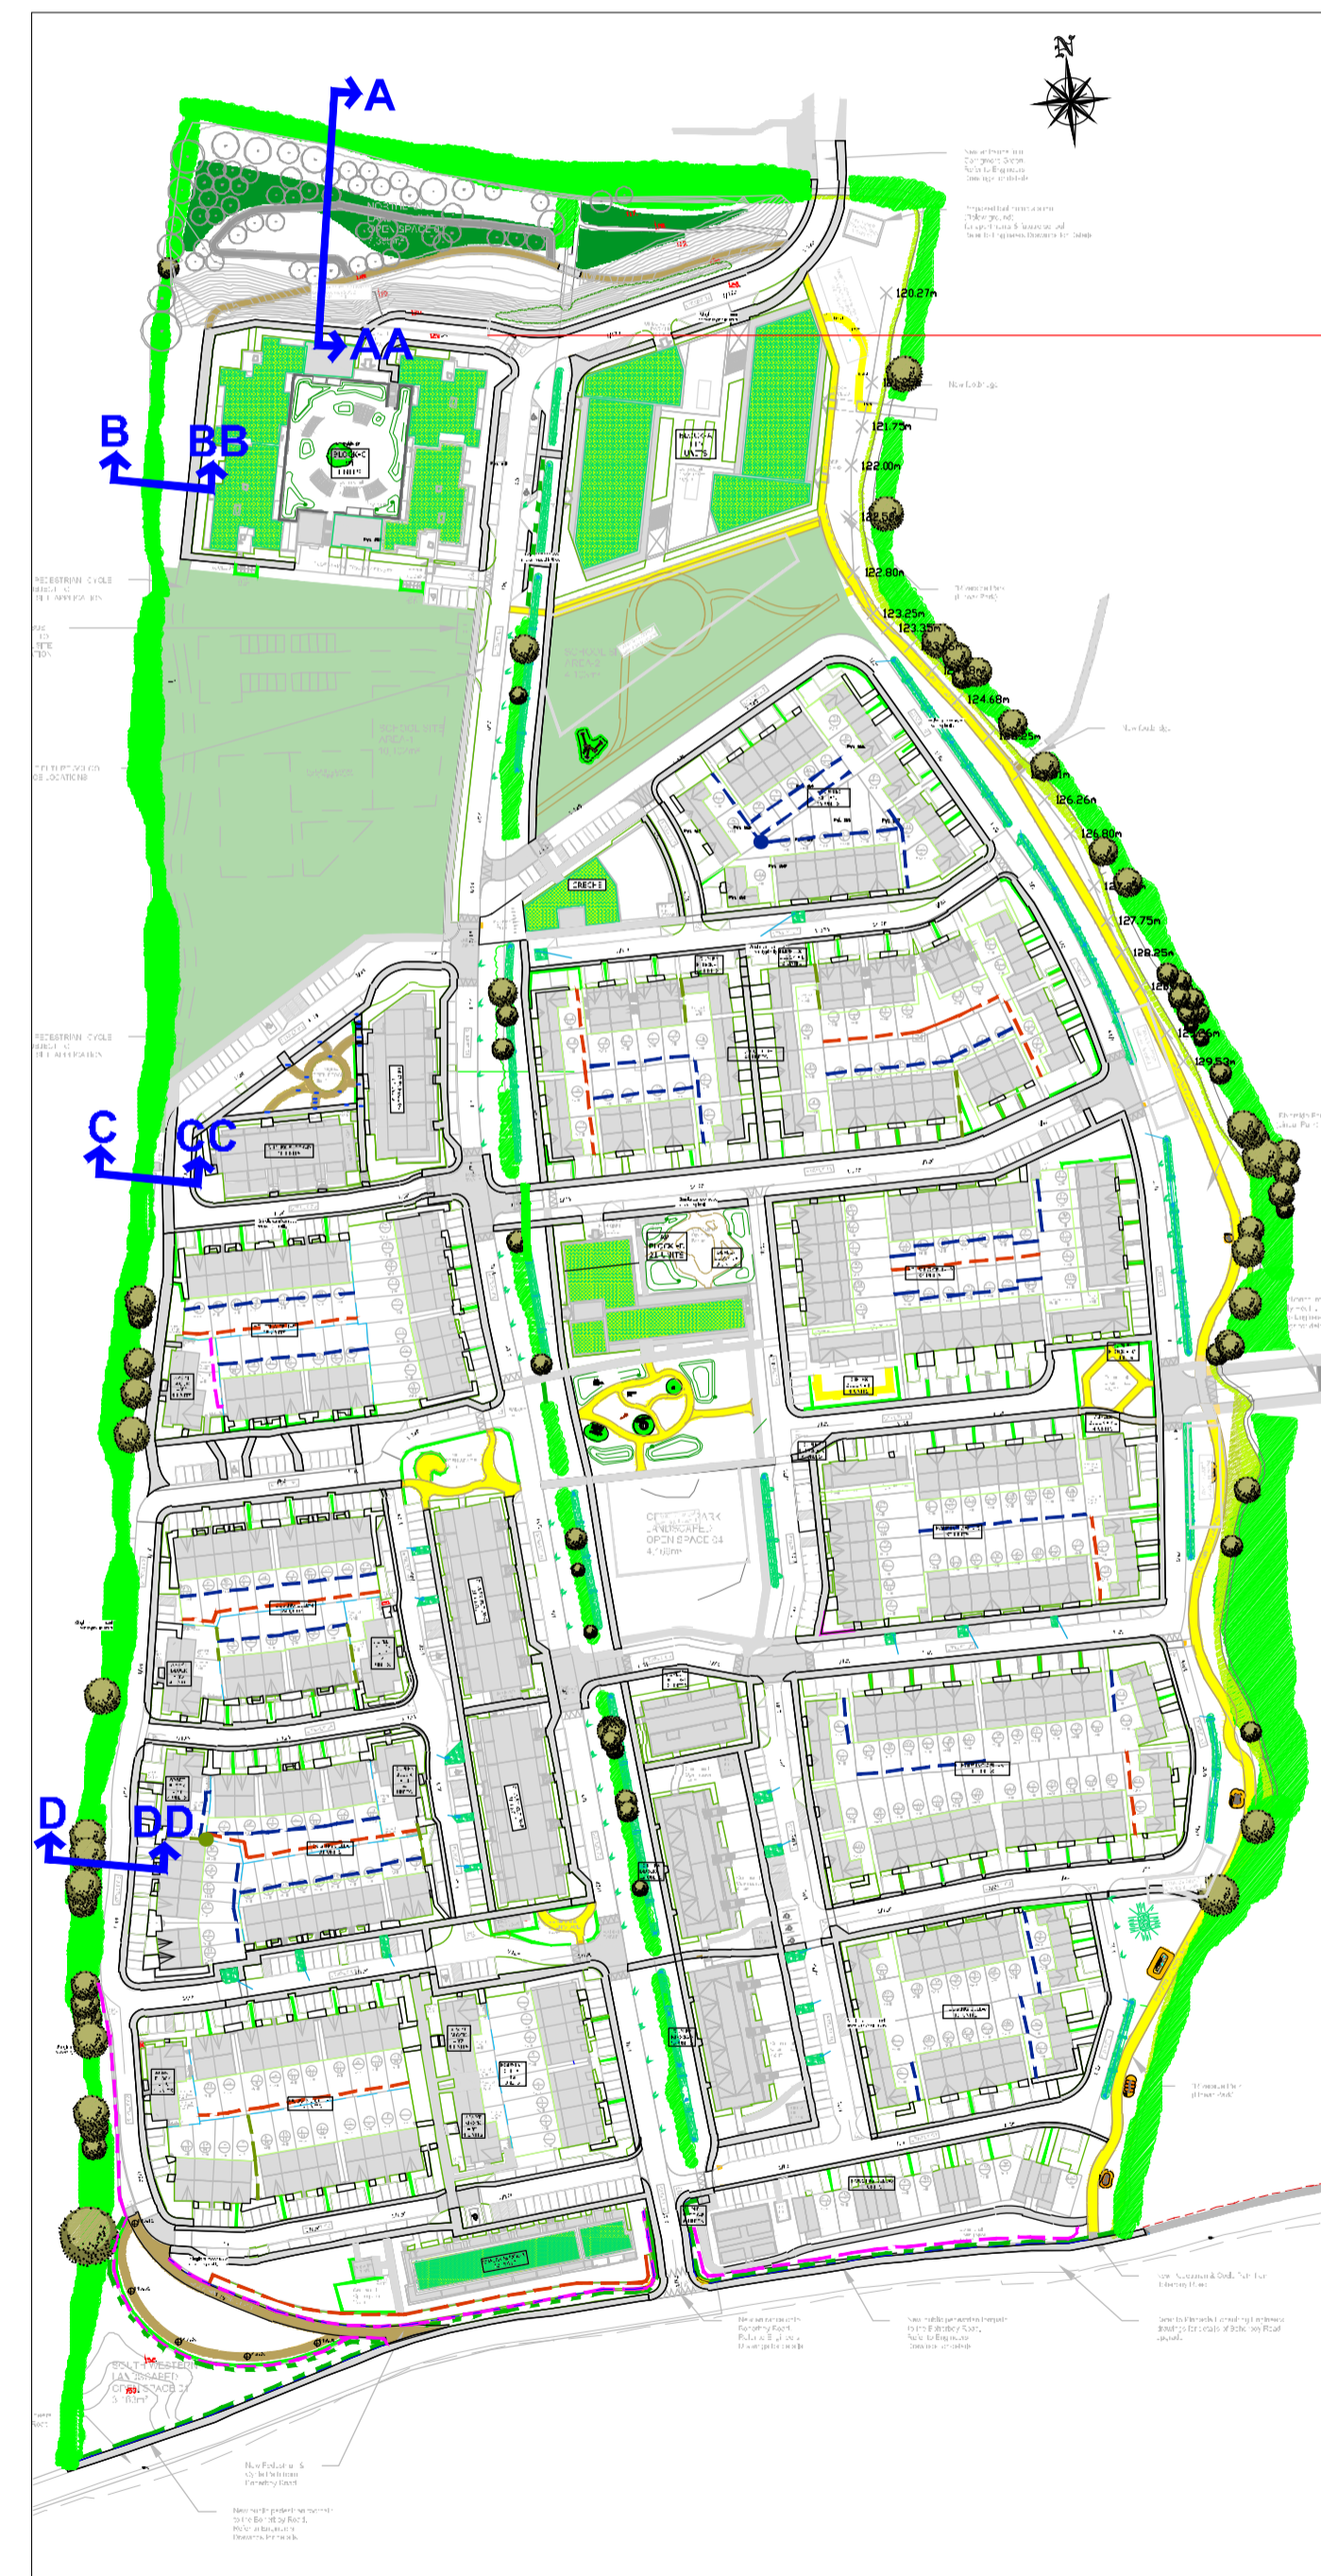

Project Title: Proposed Residential Development at Boherboy, Co. Dublin	Dep. No.: 10 (A1)
Client: Kelland/Durkan	Scale: As shown @ A1
Drawing Title: Boundary Treatment Sections A, B, C, & D (Durkans Site)	Date: 15-06-2020
Job No.: 1026	Drawing By: AMT
	Checked By: RWD

Ronan MacDiarmada +Associates Ltd.
 Landscape Architects and Consultants.
 5 Tootenhill, Rathcoole, Co. Dublin
 tel: +353 1 412 4476 mob: 086 26 25 438
 fax: +353 1 401 3748 e-mail: ronan@mda.ie