



**Section A-AA - Road Treatment (Main Distributor Road) scale (1:100 @ A1)**

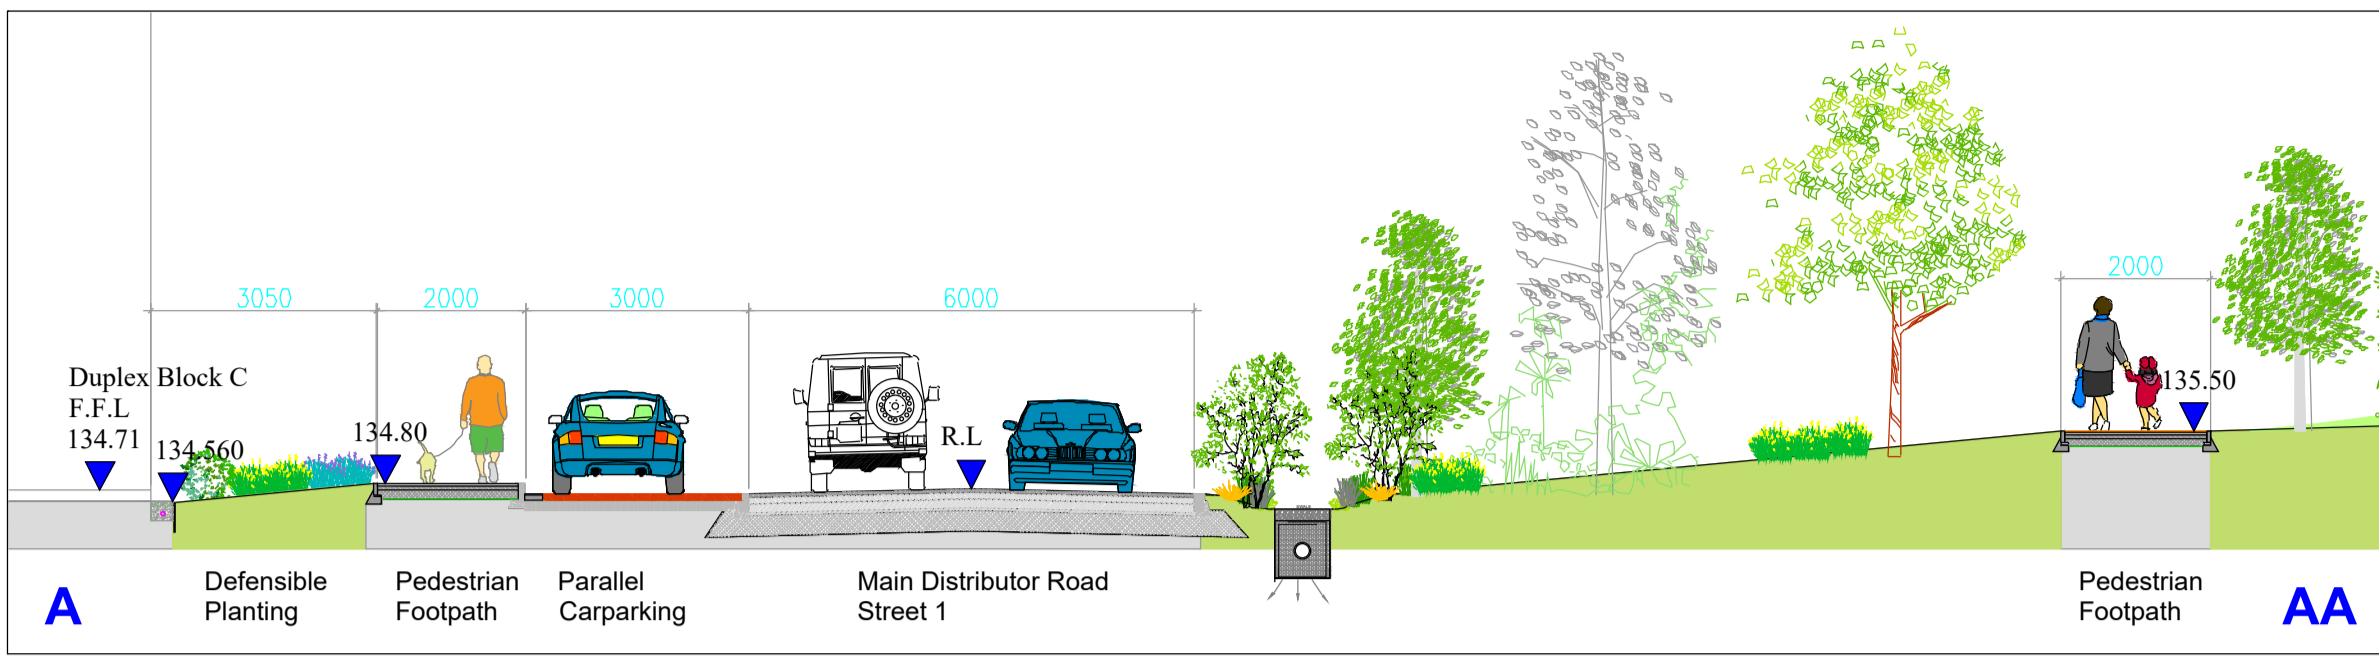


**Section B-BB - Road Treatment (Main Distributor Road) scale (1:100 @ A1)**

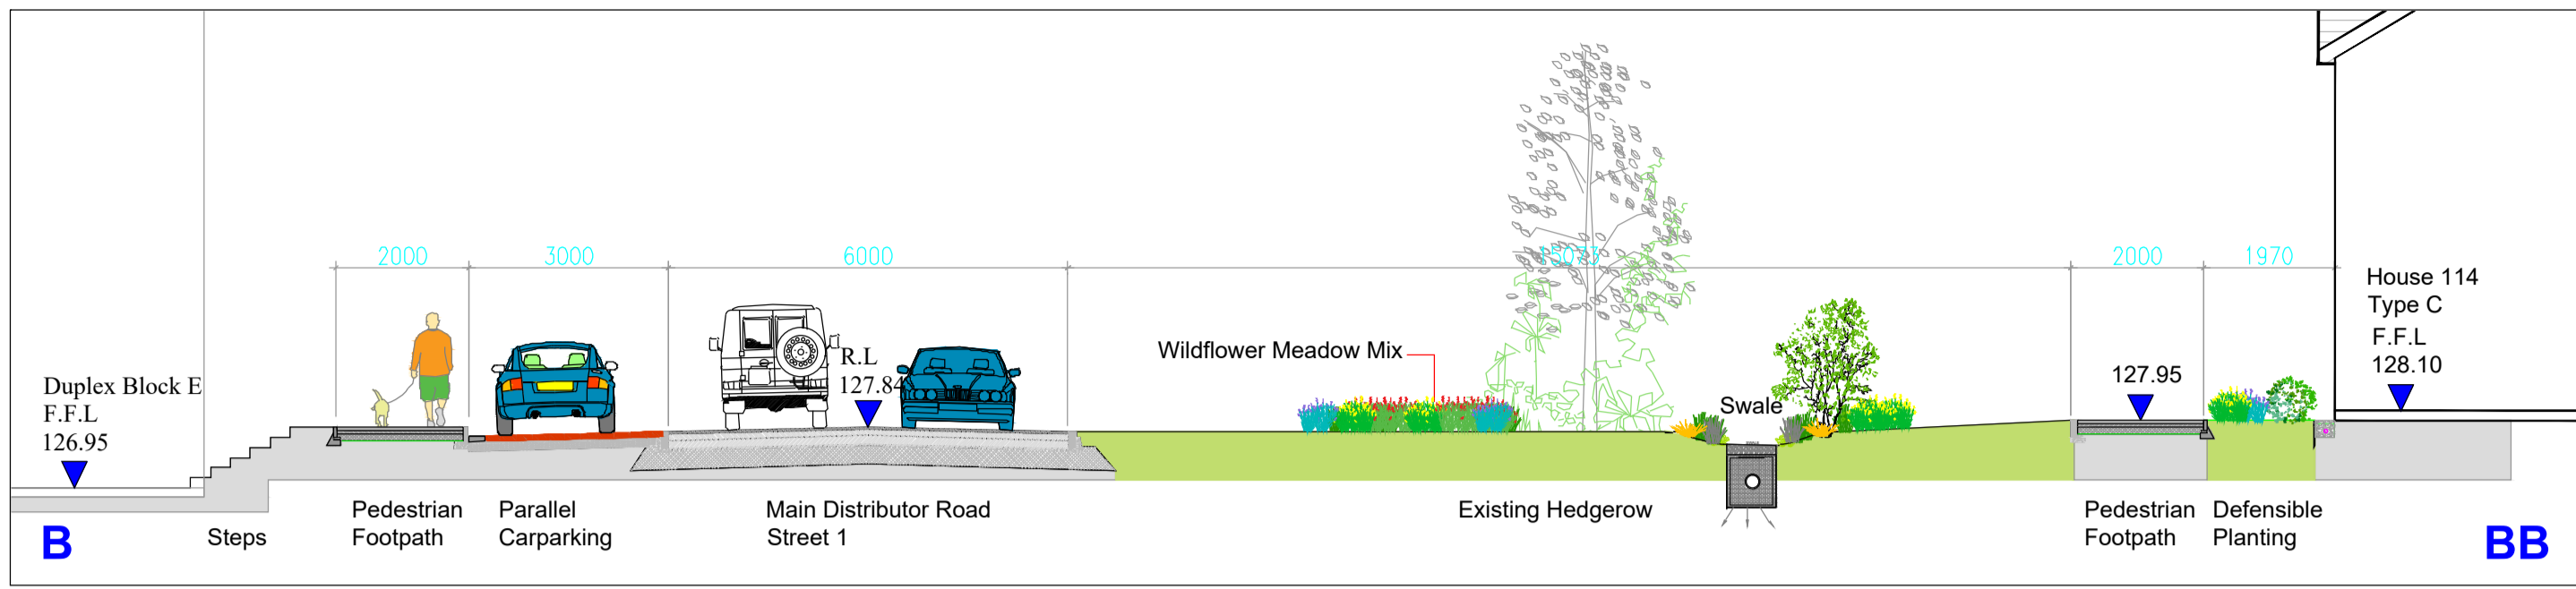


**Location Plan Scale 1:2000**




**Section C-CC - Road Treatment (Local Street 11) scale (1:100 @ A1)**

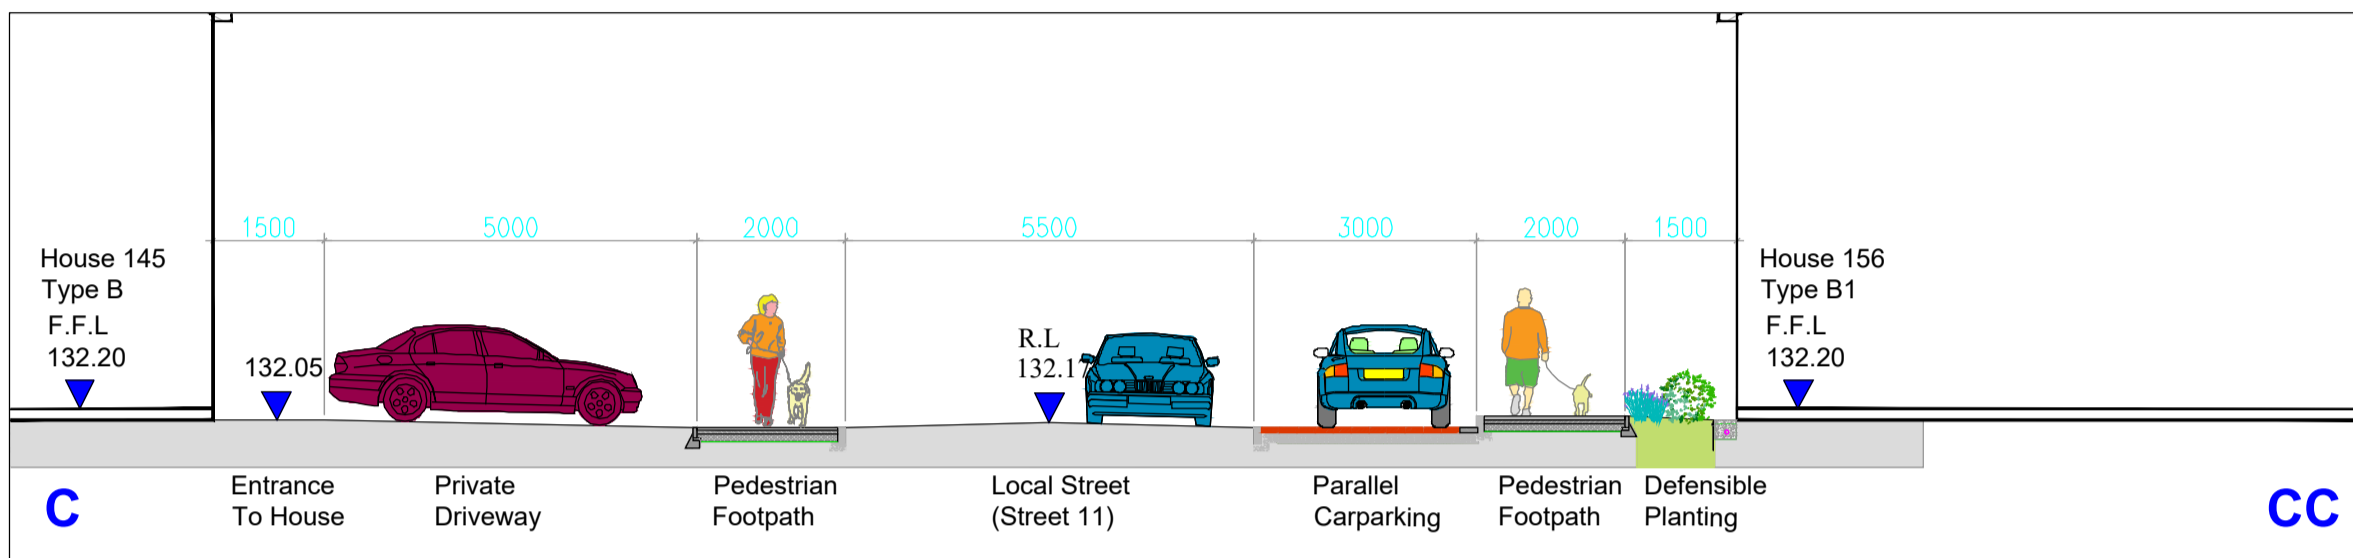


**Section D-DD - Road Treatment (Local Street 07) scale (1:100 @ A1)**

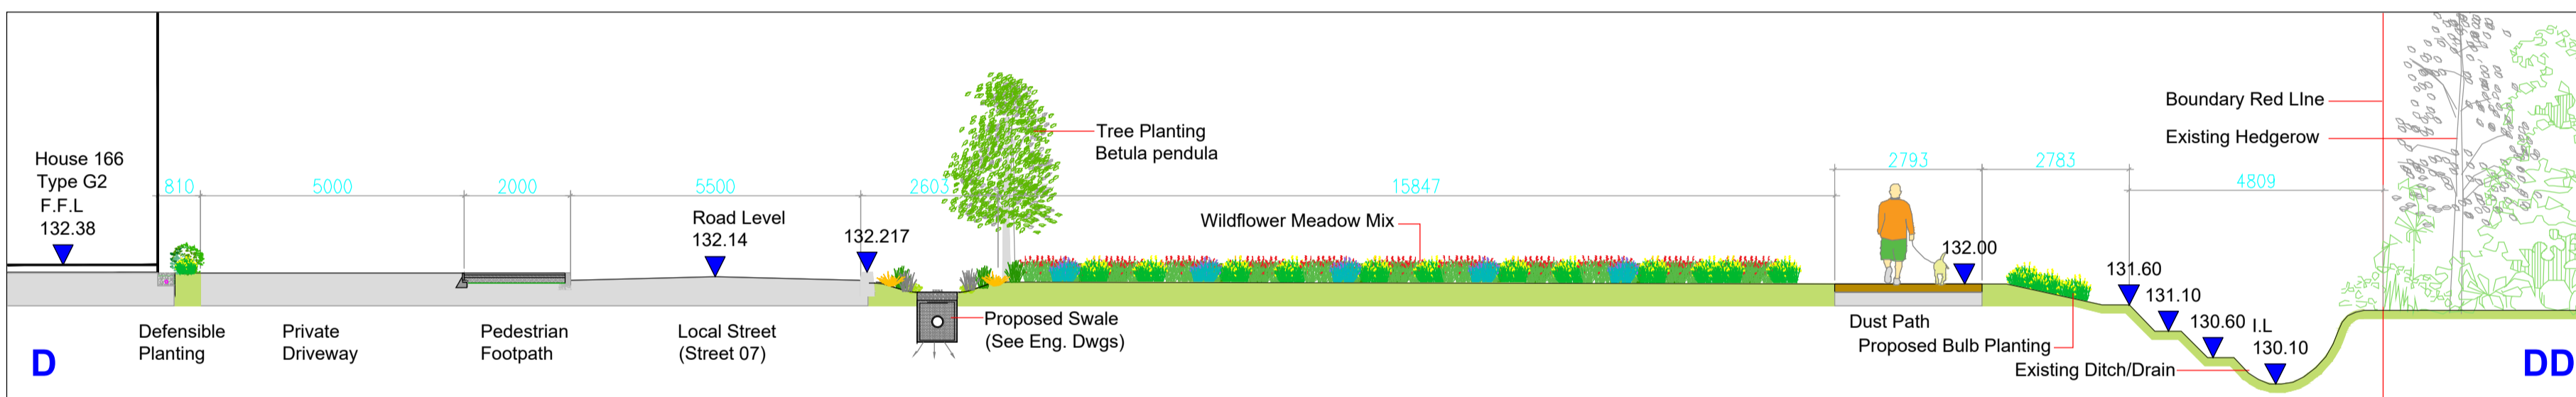


**Section E-EE - Road Treatment (Local Street 02) scale (1:100 @ A1)**

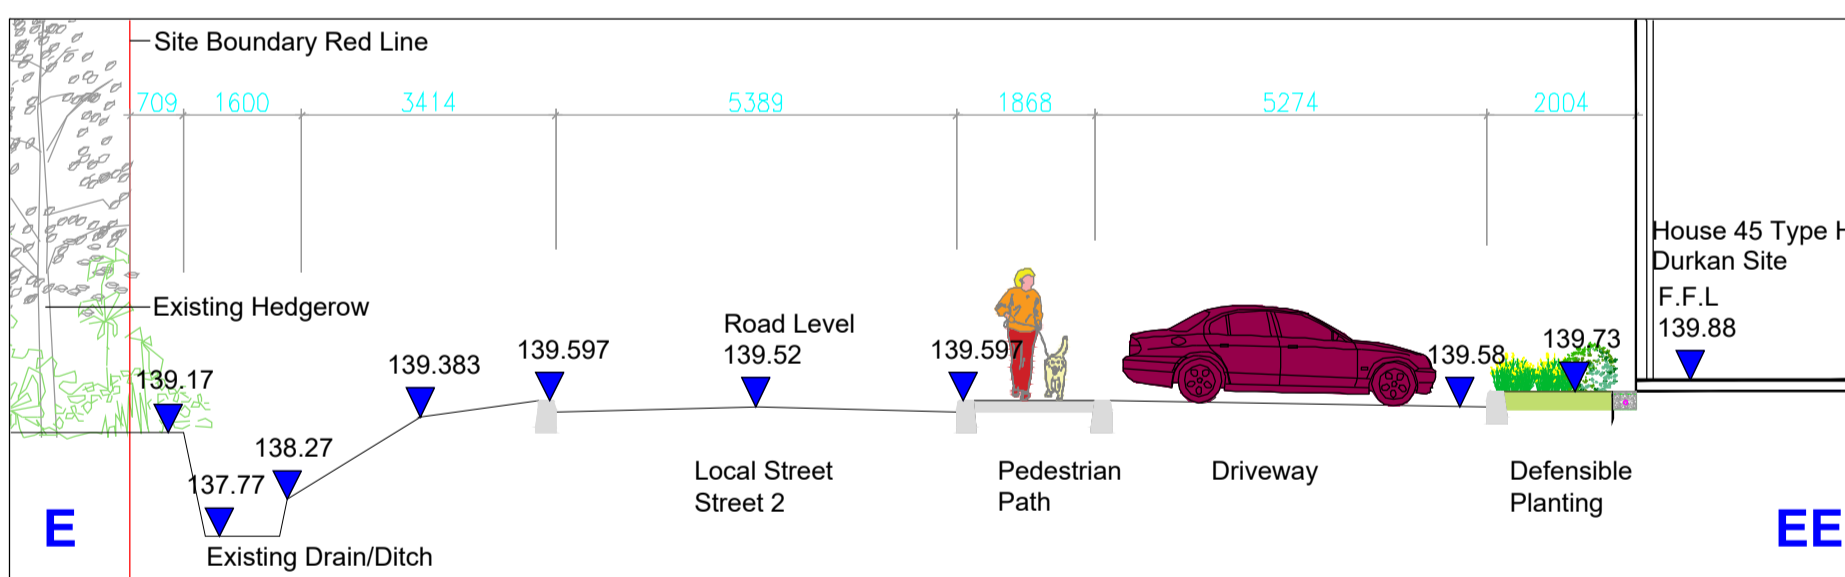


**Section F-FF - Road Treatment (Homezone Street 10) scale (1:100 @ A1)**

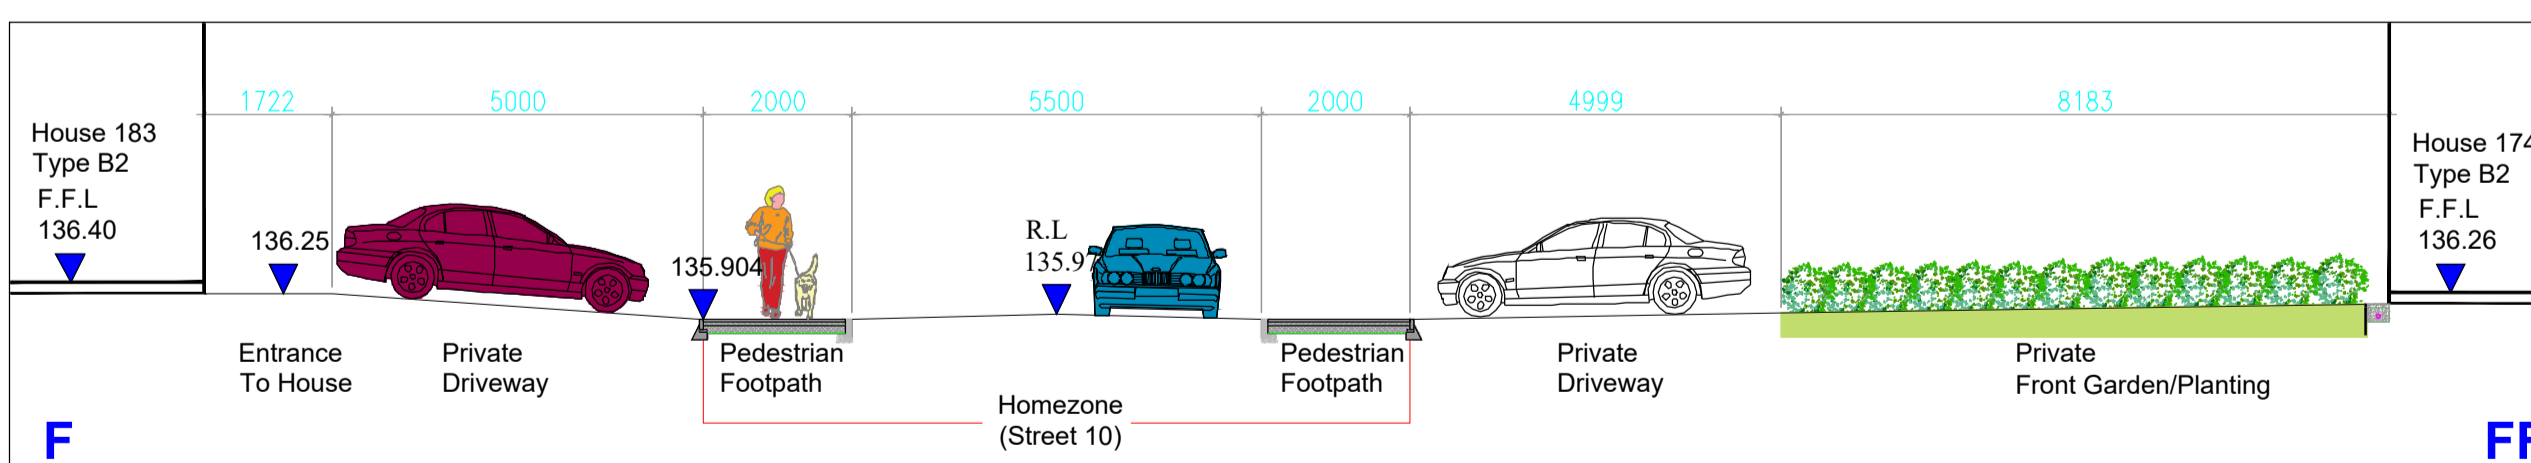

**Section G-GG - Road Treatment (Homezone Street 05) scale (1:100 @ A1)**

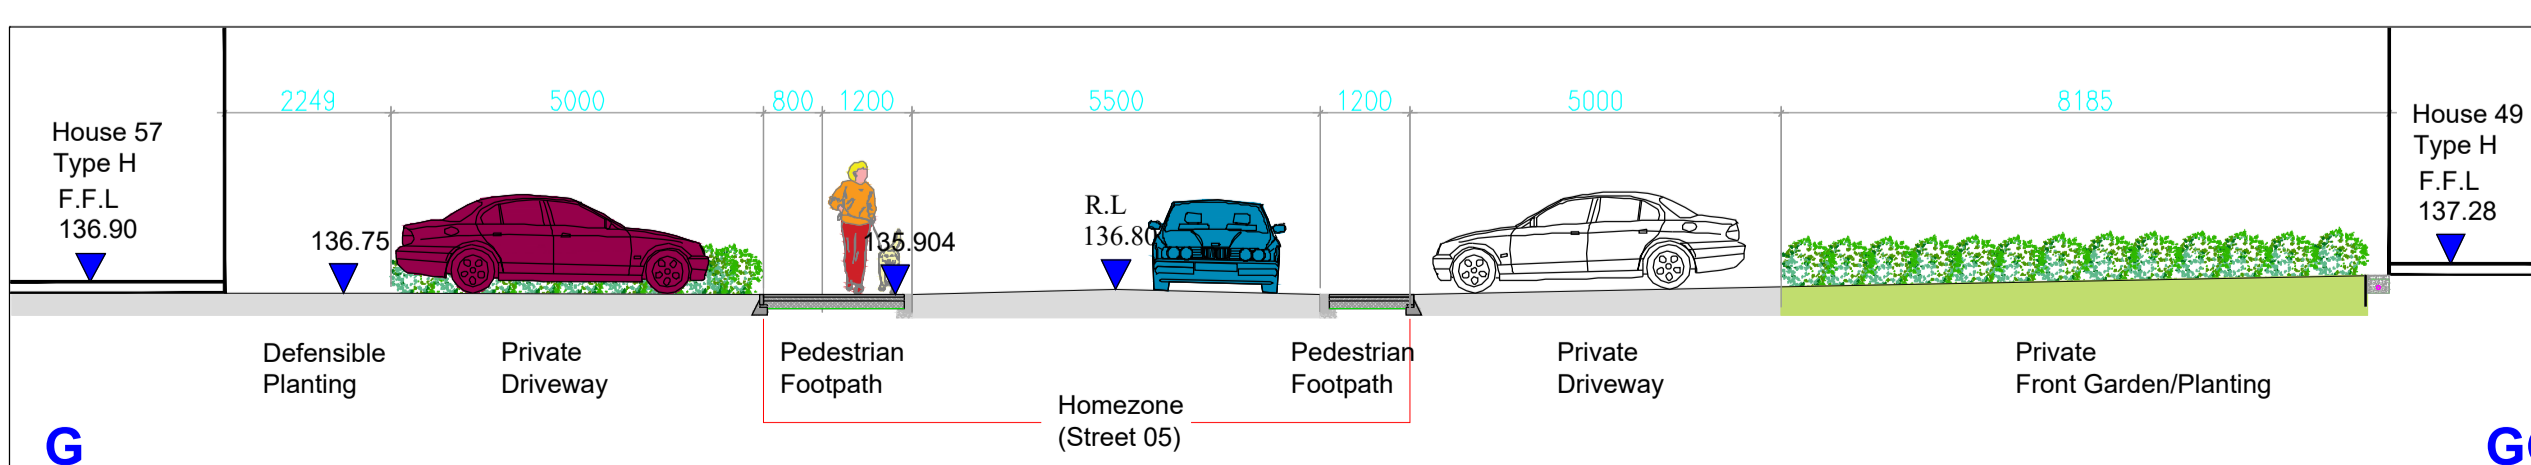

Project Title: Proposed Residential Development at Boherboy, Co. Dublin	Dwg No.: 13 (A1)
	Scale: As shown @ A1
Client: Kelland/Durkan	Date: 15-06-2020
Drawing Title: Road Treatment Sections A,B,C,D,E,F & G	Drawing By: AMT
Job No.: 1026	Checked By: RMD
 <b>Ronan MacDiarmada + Associates Ltd.</b> Landscape Architects and Consultants. 5 Tootenhill, Rathcoole, Co. Dublin tel: +353 1 412 4476 mob: 086 26 25 438 fax: +353 1 401 3748 e-mail: ronan@rmda.ie	
This Drawing is Copyright ©	